



PLEASE ACKNOWLEDGE AND DATE THE FOLLOWING ORDER/PRINT FOR APPROVAL TO BUILD, AND FAX TO NEWMAR (AT 574-773-2895) AS SOON AS POSSIBLE
DATE: _____
SIGN: _____

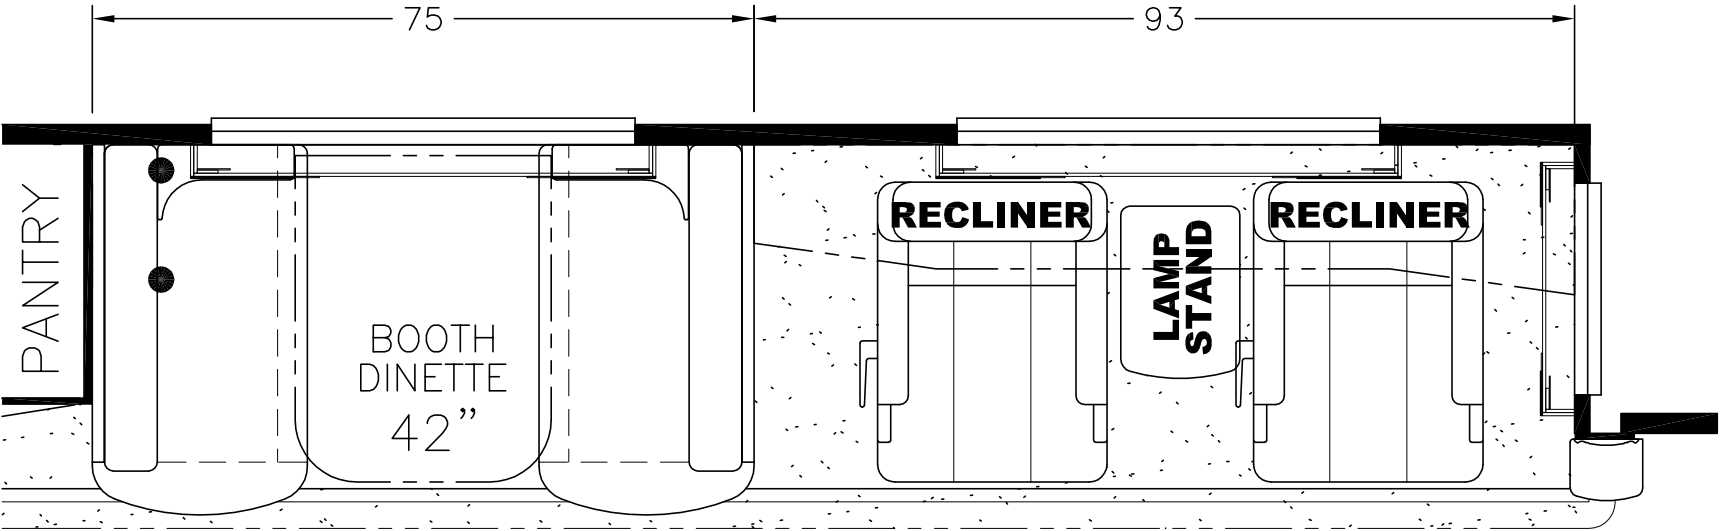


UNIT: # 412531
DEALER: Tampa RV
SPECIAL: # 1231


NEWMAR CORP P.O. Box 30, Nappanee, IN. 46550 UNITS: INCHES TITLE BLOCK: 3125TB	Model:	Sheet	Drawn by:	Checked by:	Revision:	By:
	VL DP 4037	1 OF 1	Z. R.	A. M.		Date:
	Title:	I.D. # 2016\	Date:	Date:	Revision:	By:
	FLOOR PLAN	SPECIALS\MOT\1231FP	1/18/16	1/18/16		Date:

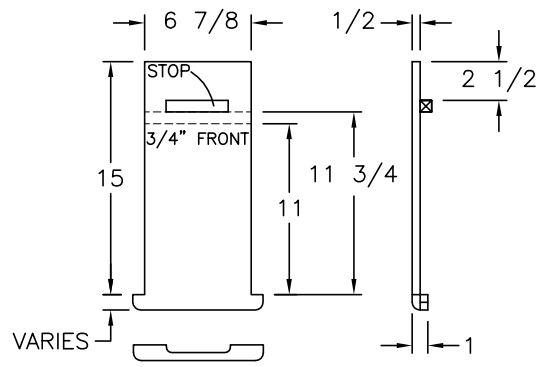


1/2 SOLID SURFACE
P-O SHELF

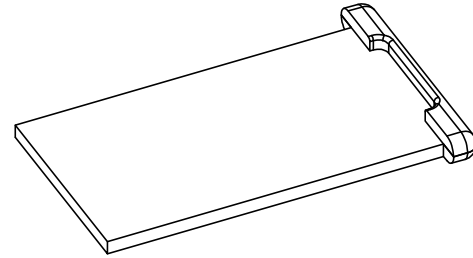


BOTTOM VIEW
(REFERENCE ONLY)

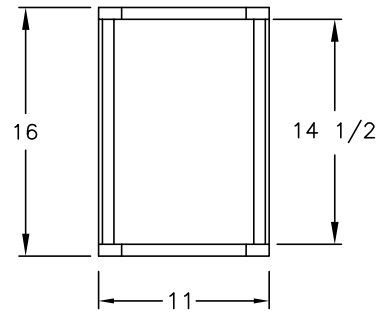


TOP VIEW

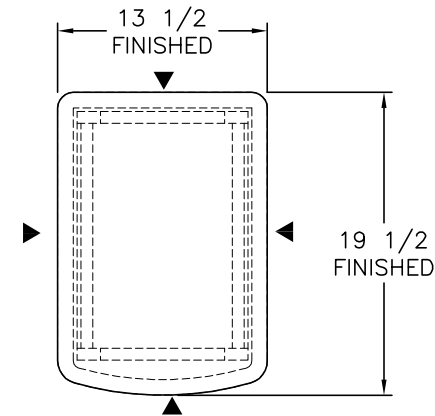


EDGE TRIM
(2) PIECES 1/2 MATERIAL

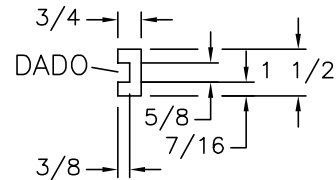


HARDWOOD
TRACK DETAIL
2X SCALE

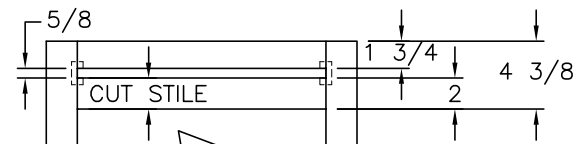

CABINET BASE FRONT VIEW

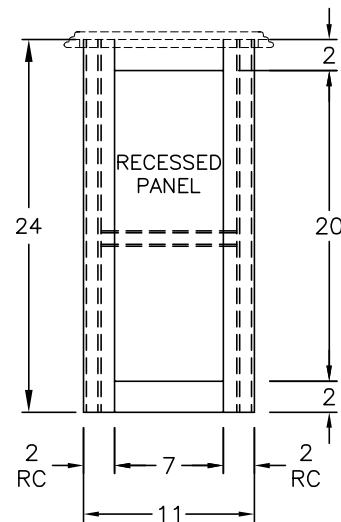


REAR VIEW

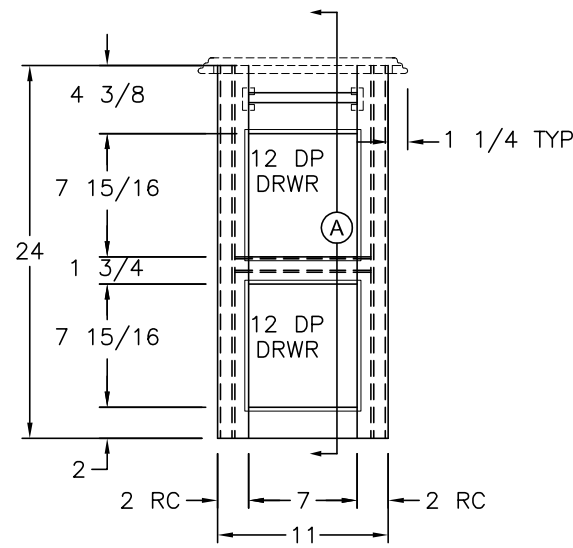


FRONT VIEW

(2) 7 1/2x8 1/2 FRONTS

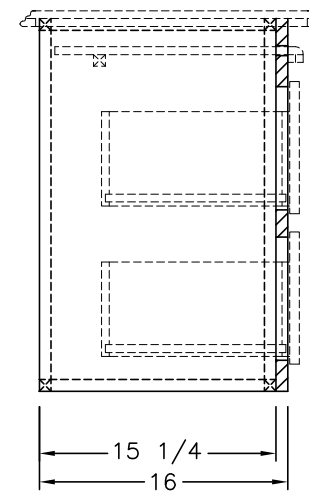

SIDE SECTION (A)

► - DENOTES A FINISHED EDGE
1/2" SOLID SURFACE

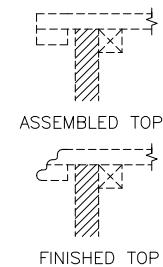

PLEASE ACKNOWLEDGE AND DATE THE
FOLLOWING ORDER/PRINT FOR APPROVAL
TO BUILD, AND FAX TO NEWMAR (AT
574-773-2895) AS SOON AS POSSIBLE

DATE: _____
SIGN: _____

UNIT: # 412531
DEALER: Tampa RV
SPECIAL: # 1231

NEWMAR CORP
P.O. Box 30,
Nappanee, IN. 46550

UNITS: INCHES
TITLE BLOCK: 1TB

Model:
VL DP 4037
Title:

LAMP STAND

Sheet
1 OF 1
I.D. # 2016\
SPECIALS\MOT\
1231LAMP

Drawn by:
Z. R.
Date:
1/18/16

Checked by:
A. M.
Date:
1/18/16

Revision:
Revision:

By:
Date:
By:
Date: