



PLEASE ACKNOWLEDGE AND DATE THE FOLLOWING ORDER/PRINT FOR APPROVAL TO BUILD, AND FAX TO NEWMAR (AT 574-773-2895) AS SOON AS POSSIBLE
DATE: _____
SIGN: _____


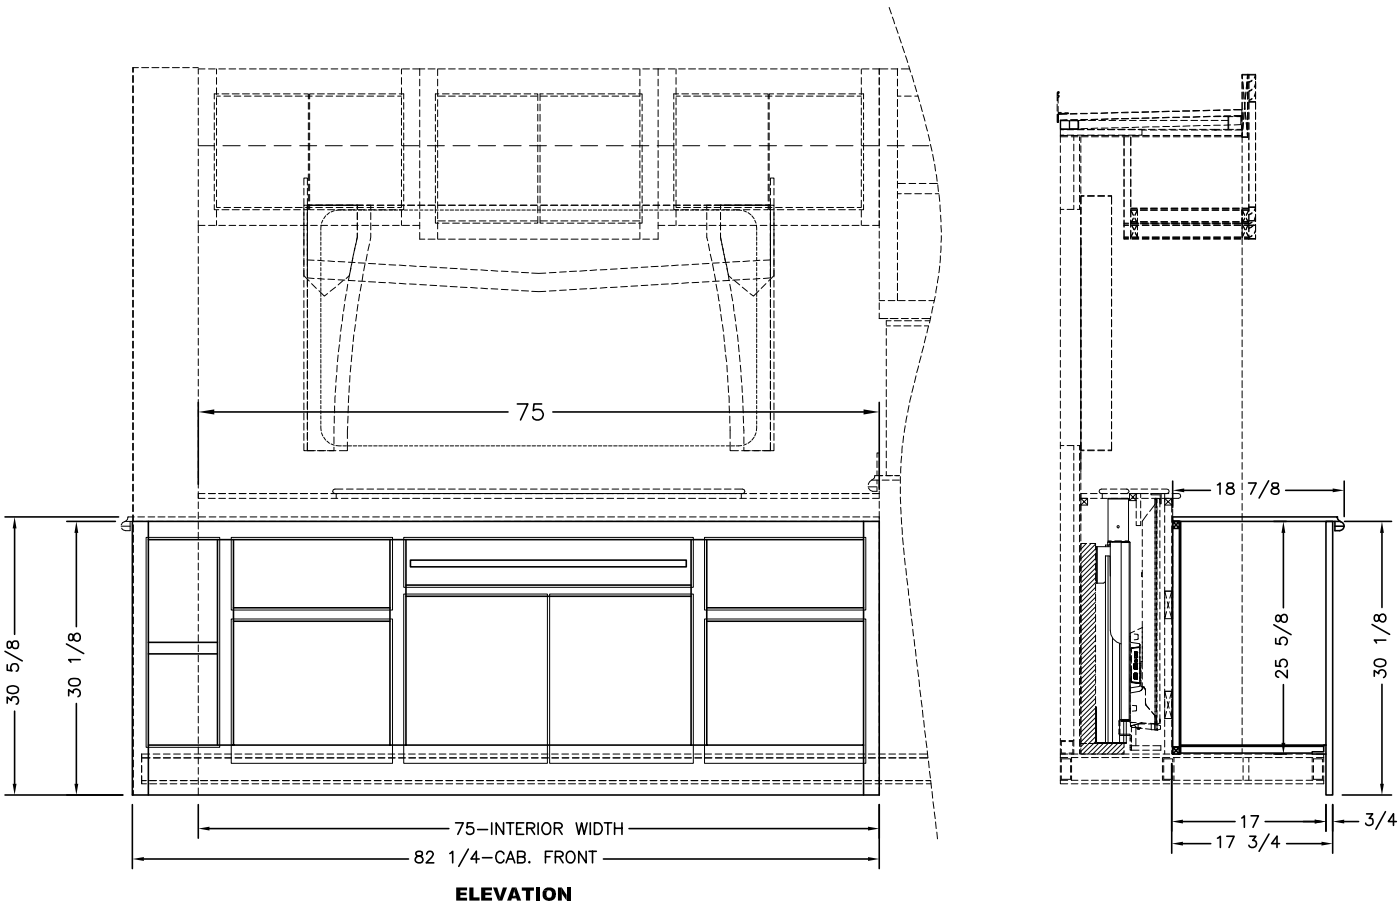


UNIT: # 412565
DEALER: Midway RV Center
SPECIAL: # 1345



NEWMAR CORP P.O. Box 30, Nappanee, IN. 46550 UNITS: INCHES TITLE BLOCK: 1TB	Model:	Sheet	Drawn by:	Checked by:	Revision:	By:
	VT DP 4037	1 OF 2	Z. R.	A. M.		Date:
	Title:	I.D. # 2016\	Date:	Date:	Revision:	By:
	DESK	SPECIALS\MOT\1345DK	1/26/16	1/27/16		Date:

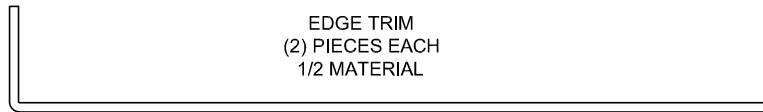

EDGE TRIM
(2) PIECES EACH
1/2 MATERIAL

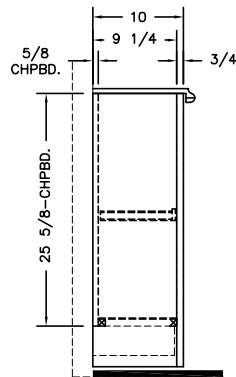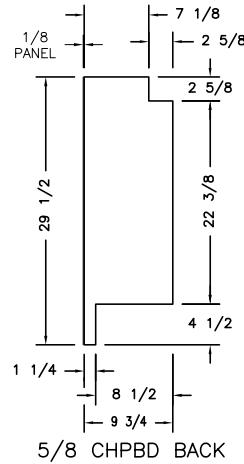


CABINET RETURN

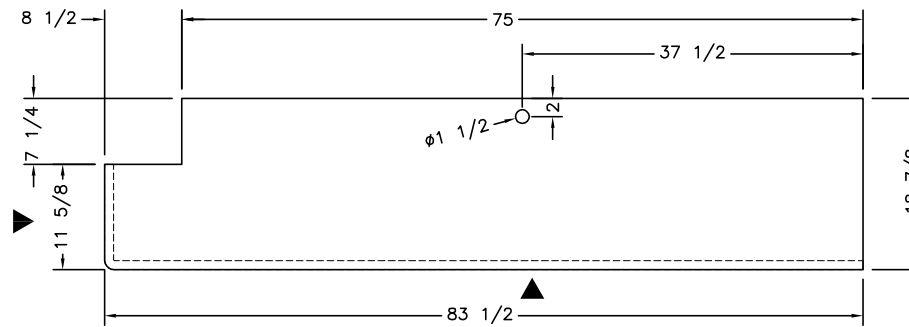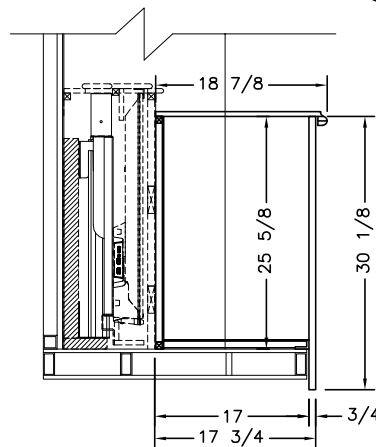


1/2 SOLID SURFACE CABINET TOP

► - RC TOP/FRONT EDGE

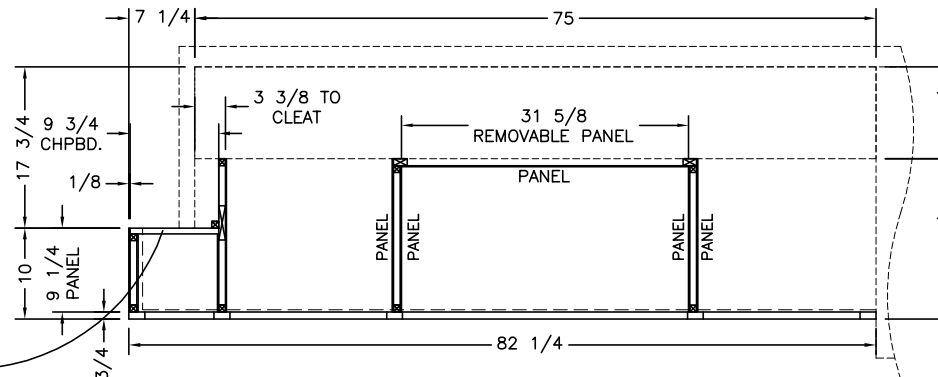

PLAN

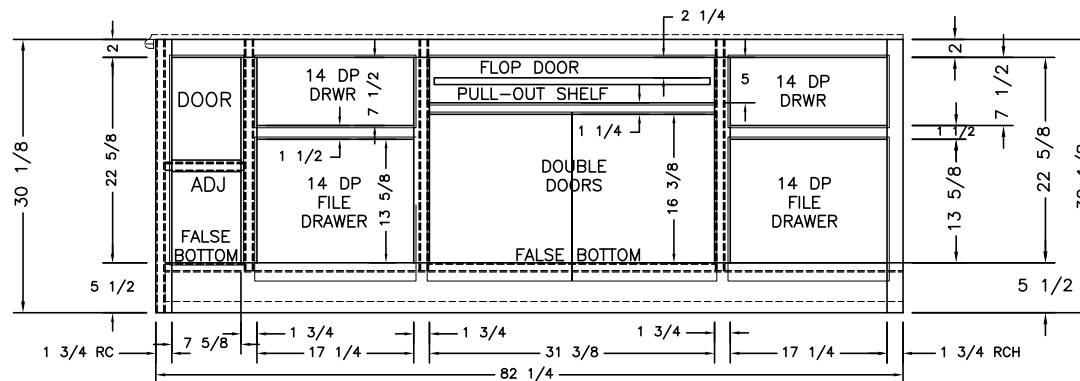

FRONT VIEW

(1) 8 1/8x23 1/8 DOOR
(LEFT HINGE)

(1) 5 1/2x31 7/8 FRONT
(2) 15 7/8x18 5/8 DOORS
(OVERSIZED @ BOTTOM)

(2) 8x17 3/4 FRONTS
(2) 15 7/8x17 3/4 FRONTS
(OVERSIZED @ BOTTOM)

PLEASE ACKNOWLEDGE AND DATE THE
FOLLOWING ORDER/PRINT FOR APPROVAL
TO BUILD, AND FAX TO NEWMAR (AT
574-773-2895) AS SOON AS POSSIBLE
DATE: _____
SIGN: _____

UNIT: # 412565

DEALER: Midway RV Center

SPECIAL: # 1345

NEWMAR CORP
P.O. Box 30,
Nappanee, IN. 46550

Model:

VT DP 4037

Sheet

2 OF 2

Drawn by:

Z. R.

Checked by:

A. M.

Revision:

By:

Title:

DESK

I.D. # 2016\
SPECIALS\MOT\
1345DK

Date:

1/26/16

Date:

1/27/16

Revision:

Date:


By:

Date:

UNITS: INCHES

TITLE BLOCK: 1TB

PLEASE ACKNOWLEDGE AND DATE THE FOLLOWING ORDER/PRINT FOR APPROVAL TO BUILD, AND FAX TO NEWMAR (AT 574-773-2895) AS SOON AS POSSIBLE
DATE: _____
SIGN: _____

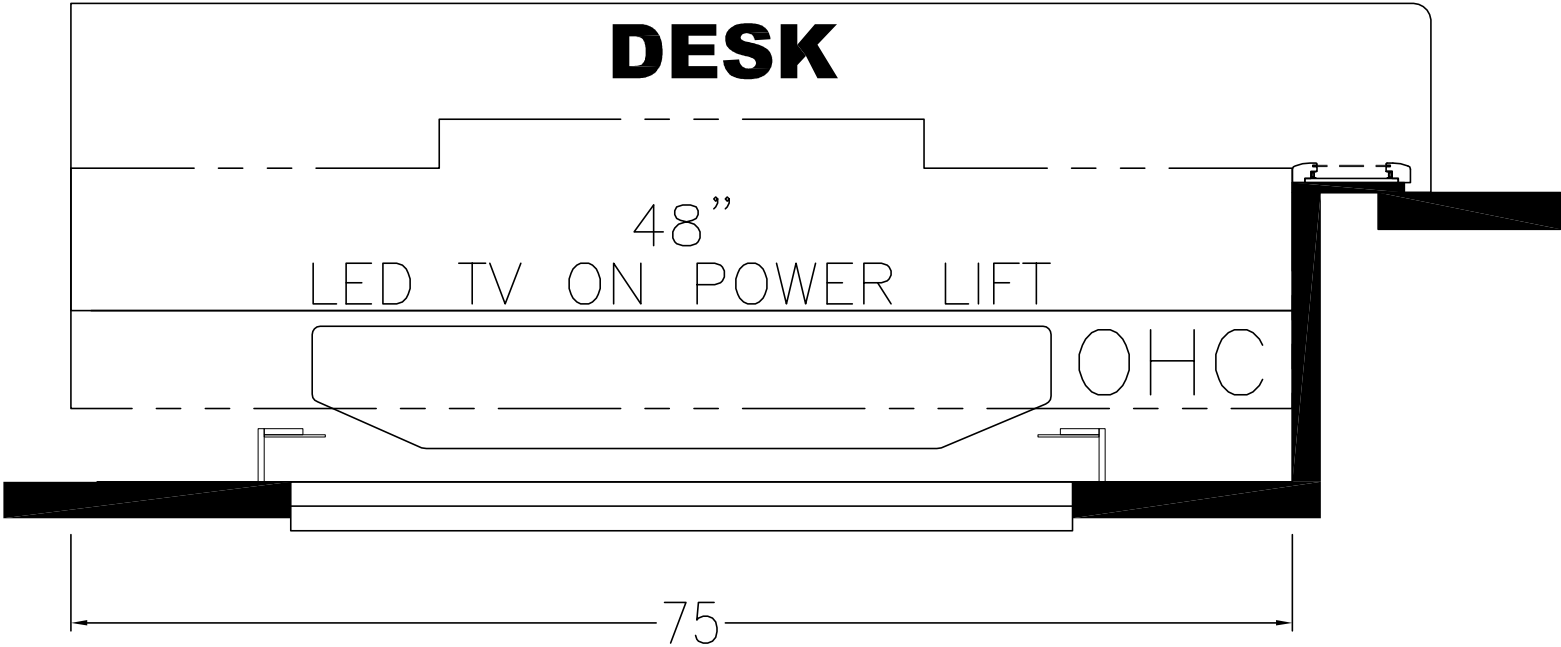

UNIT: # 412565
DEALER: Midway RV Center
SPECIAL: # 1345


NEWMAR CORP P.O. Box 30, Nappanee, IN. 46550 UNITS: INCHES TITLE BLOCK: 3125TB	Model:	(K090)	Sheet	Drawn by:	Checked by:	Revision:	By:
		VT DP 4037	1 OF 1	Z. R.	A. M.		Date:
	Title:	FLOOR PLAN	I.D. # 2016\	Date:	Date:	Revision:	By:
			SPECIALS\MOT\	1/26/16	1/27/16		Date:

ITEM #	QTY	NEWMAR #	DESCRIPTION
1	1	126175	SONY 48" LED TV (KDL-48W600B)
2	1	132086	TV LIFT
2	1	130218	TV LIFT CONTROL (CS-LA)
3	2	25377	SPRING 3/8 x 3 3/4
4	1	127117	TV LIFT BRACKET FOR TOP

PLEASE ACKNOWLEDGE AND DATE THE FOLLOWING ORDER/PRINT FOR APPROVAL TO BUILD, AND FAX TO NEWMAR (AT 574-773-2895) AS SOON AS POSSIBLE

DATE:_____

SIGN:_____

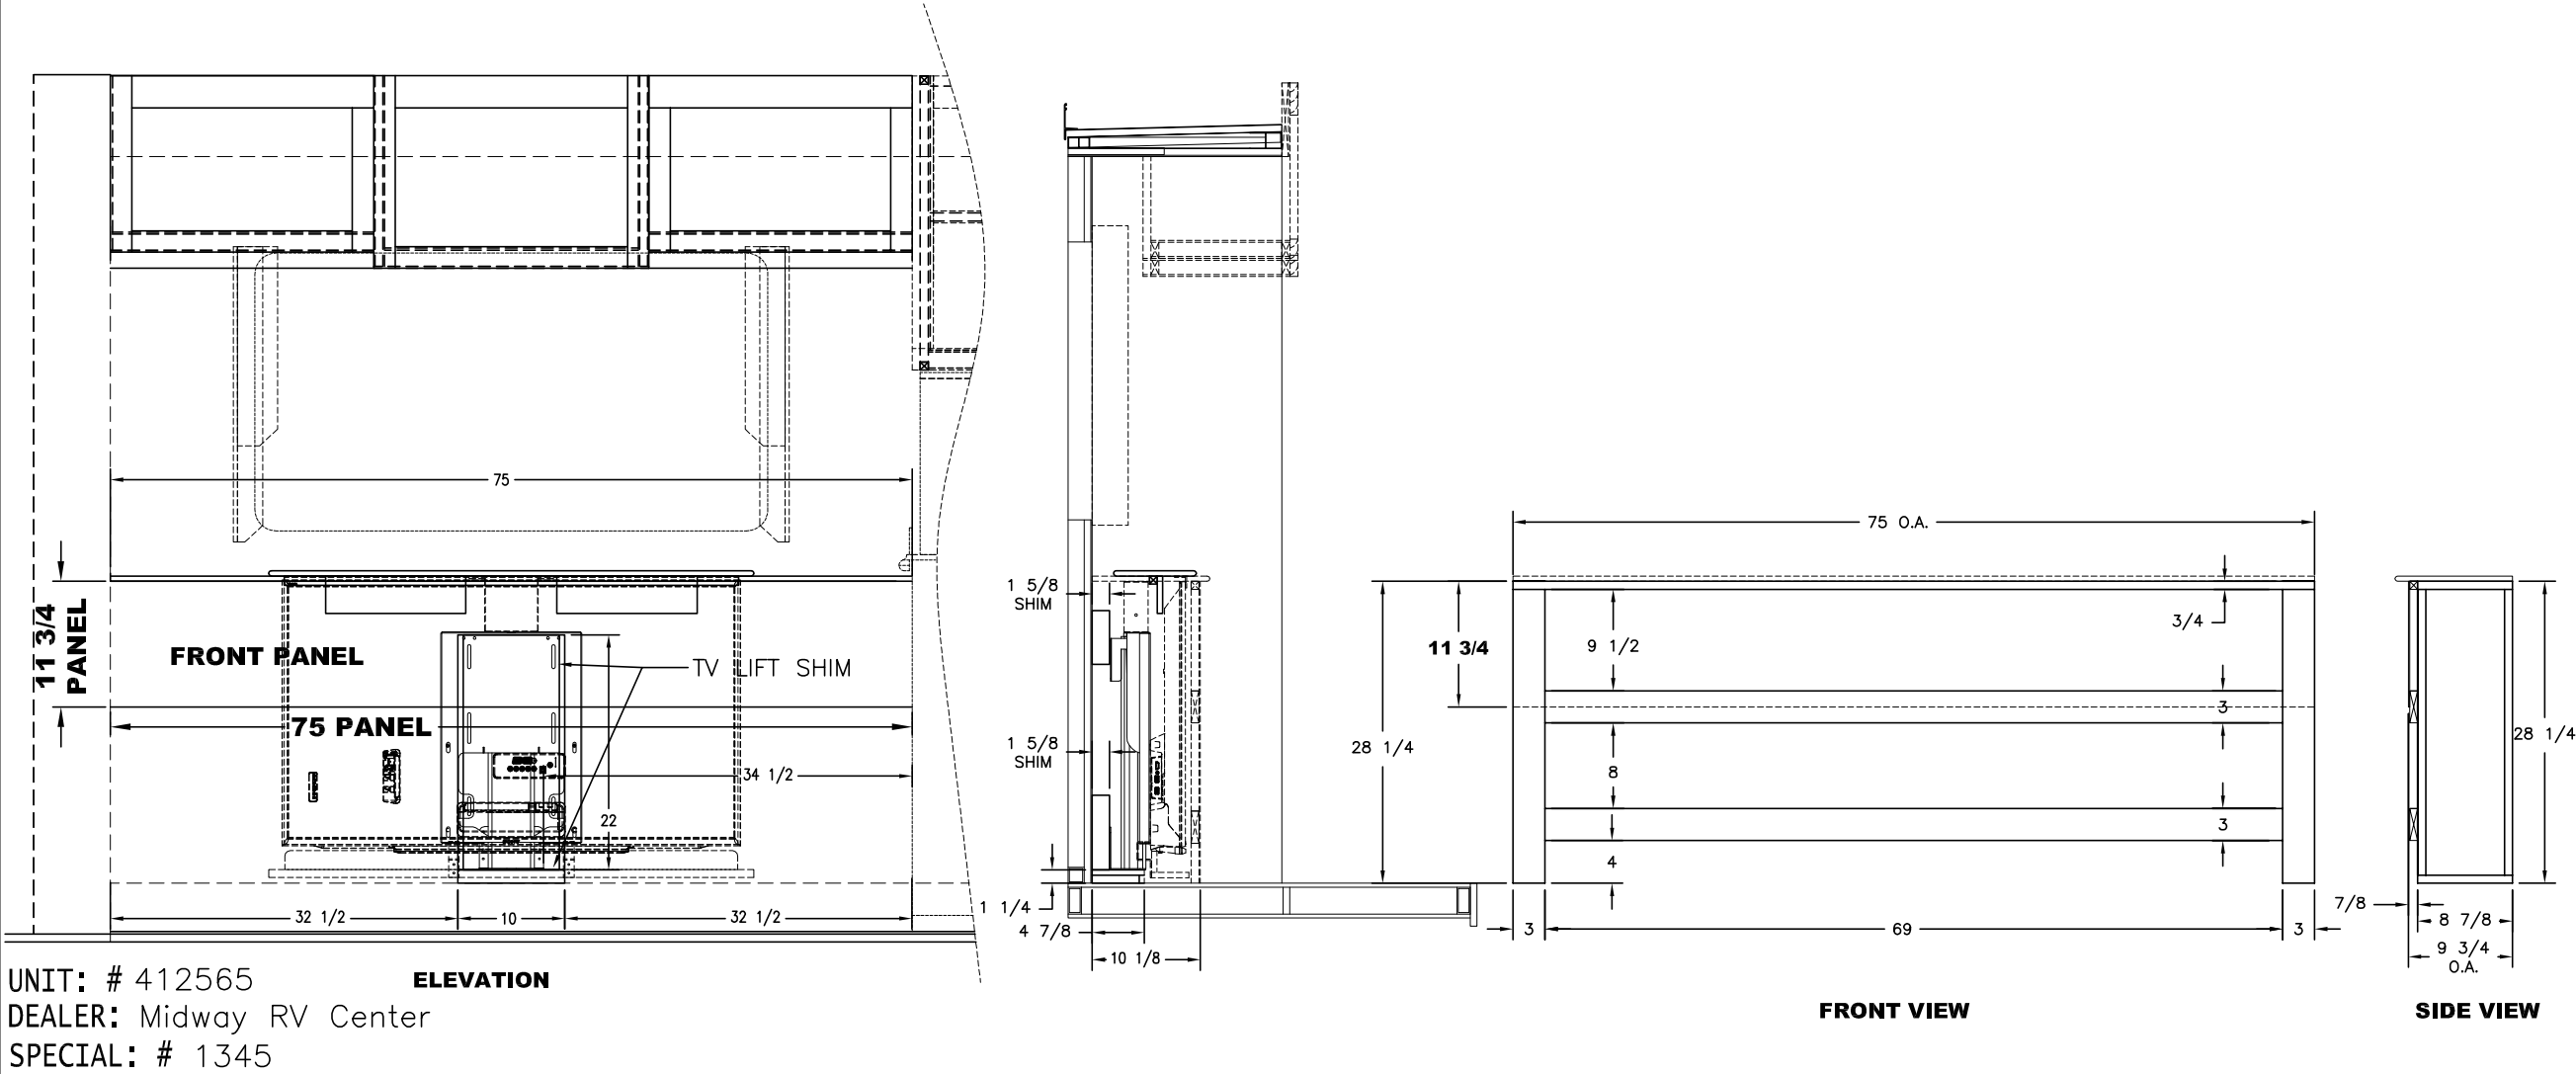

UNIT: # 412565

DEALER: Midway RV Center

SPECIAL: # 1345

ELEVATION

NEWMAR CORP P.O. Box 30, Nappanee, IN. 46550 UNITS: INCHES TITLE BLOCK: 1TB	Model:	Sheet	Drawn by:	Checked by:	Revision:	By:
	VT DP 4037	1 OF 1	Z. R.	A. M.		Date:
	Title:	I.D. # 2016\	Date:	Date:	Revision:	By:
	TV LIFT	SPECIALS\MOT\1345LIFT	1/26/16	1/27/16		Date: