





PLEASE ACKNOWLEDGE AND DATE THE FOLLOWING ORDER/PRINT FOR APPROVAL TO BUILD, AND FAX TO NEWMAR (AT 574-773-2895) AS SOON AS POSSIBLE
DATE: _____
SIGN: _____

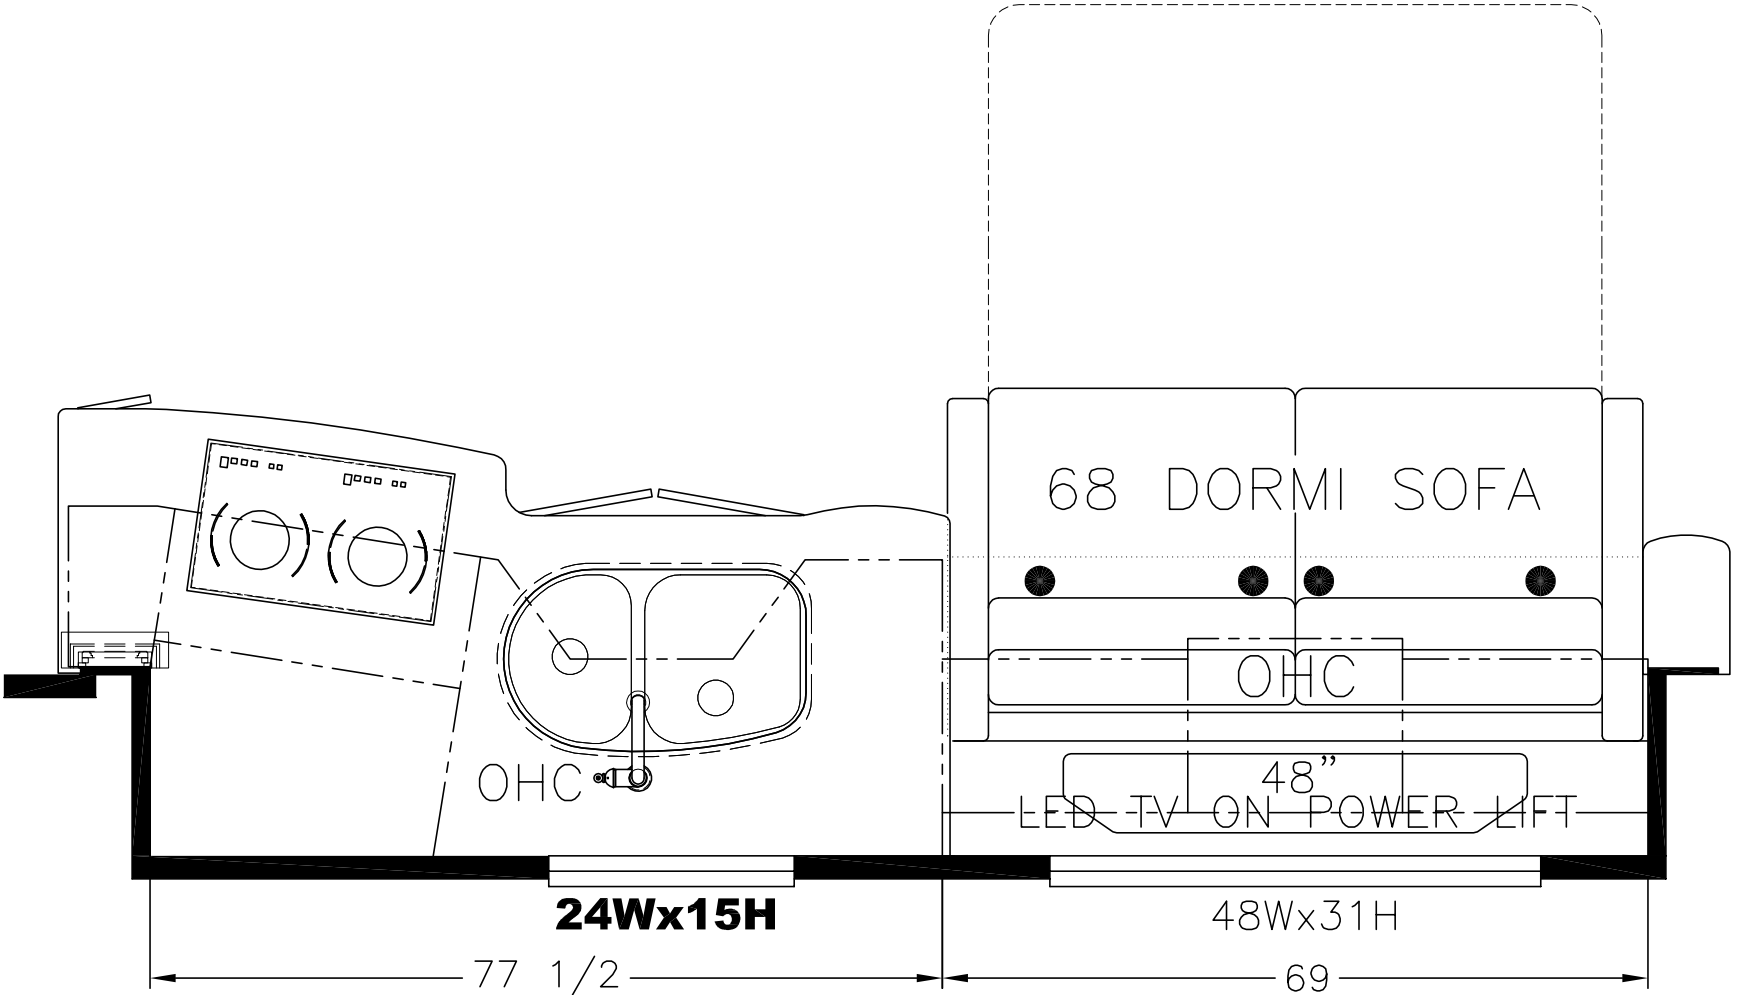

UNIT: # 501321
DEALER: Fife RV Center
SPECIAL: # 950

NEWMAR CORP P.O. Box 30, Nappanee, IN. 46550 Title block--1TB	Model:	(K672)	Sheet	Drawn by:	Checked by:	Revision:	By:
		LA DP 4553	1 OF 1	Z. R.	A. M.		Date:
	Title:	FLOOR PLAN	I.D. # 2016\	Date:	Date:	Revision:	By:
			SPECIALS\MOT\	12/7/15	12/7/15		Date:
			950FP				

ITEM #	QTY	NEWMAR #	DESCRIPTION
1	2	118877	4 3/8" x 67" CHANNEL ASSEMBLY

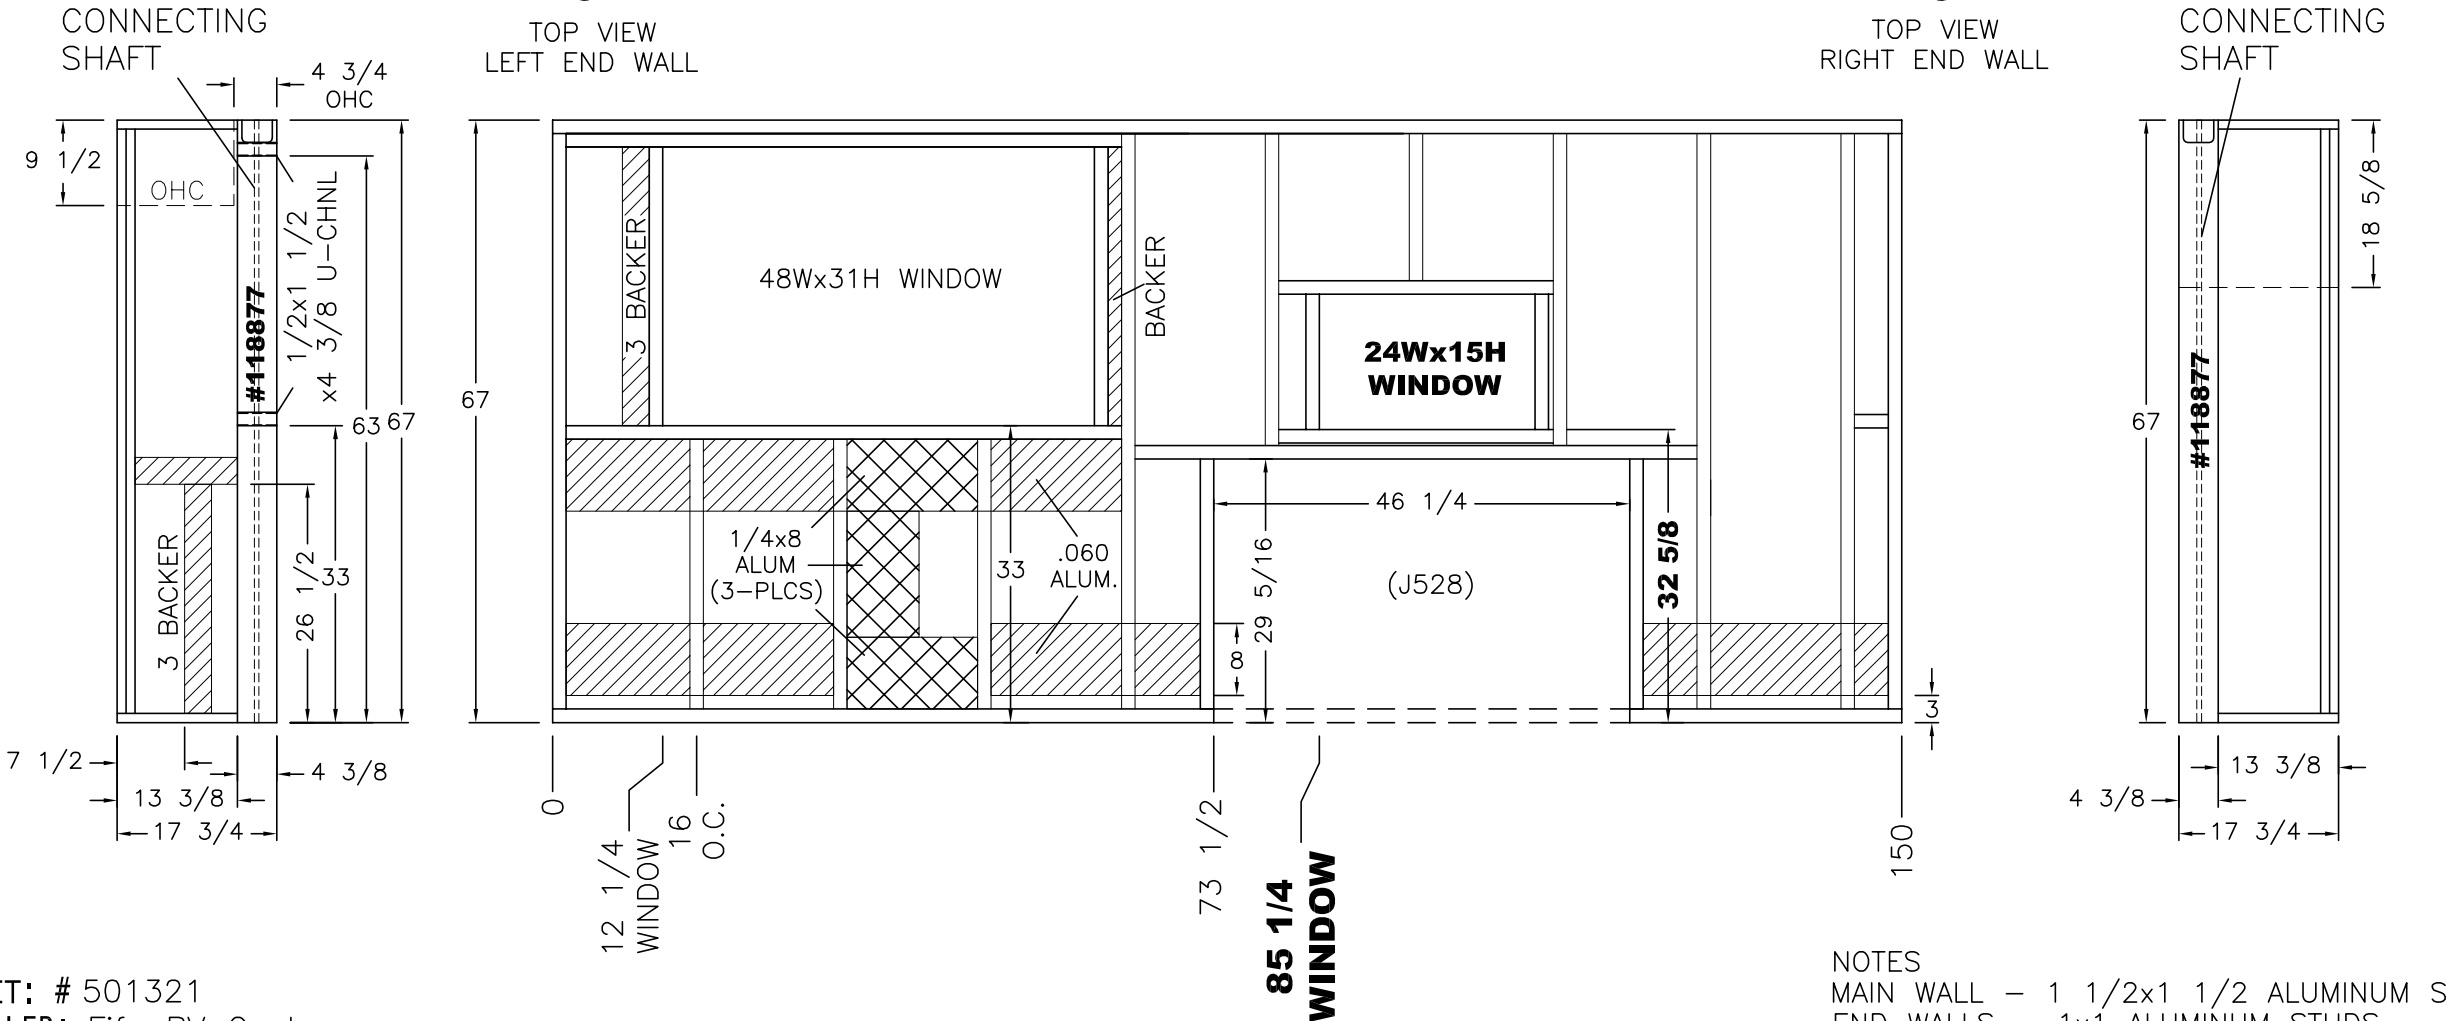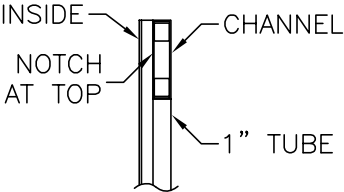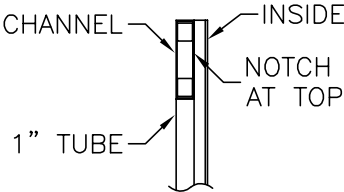

UNIT: # 501321
DEALER: Fife RV Center
SPECIAL: # 950

NOTES
MAIN WALL - 1 1/2x1 1/2 ALUMINUM STUDS
END WALLS - 1x1 ALUMINUM STUDS
ALL WALLS DRAWN AS IN JIG POSITION
STUDS SPACED 16" ON CENTER

NEWMAR CORP <i>P.O. Box 30, Nappanee, IN. 46550</i>	Model:	(J528)	Sheet	Drawn by:	Checked by:	Revision:	By:
		LA DP 4553	1 OF 1	Z. R.	A. M.		Date:
	Title:	157 KIT S-O WALLS	I.D. # 2016\	Date:	Date:	Revision:	By:
			SPECIALS\MOT\	12/7/15	12/7/15		Date:
	UNITS: INCHES		950KT_WLS				
	TITLE BLOCK: 5TB						