


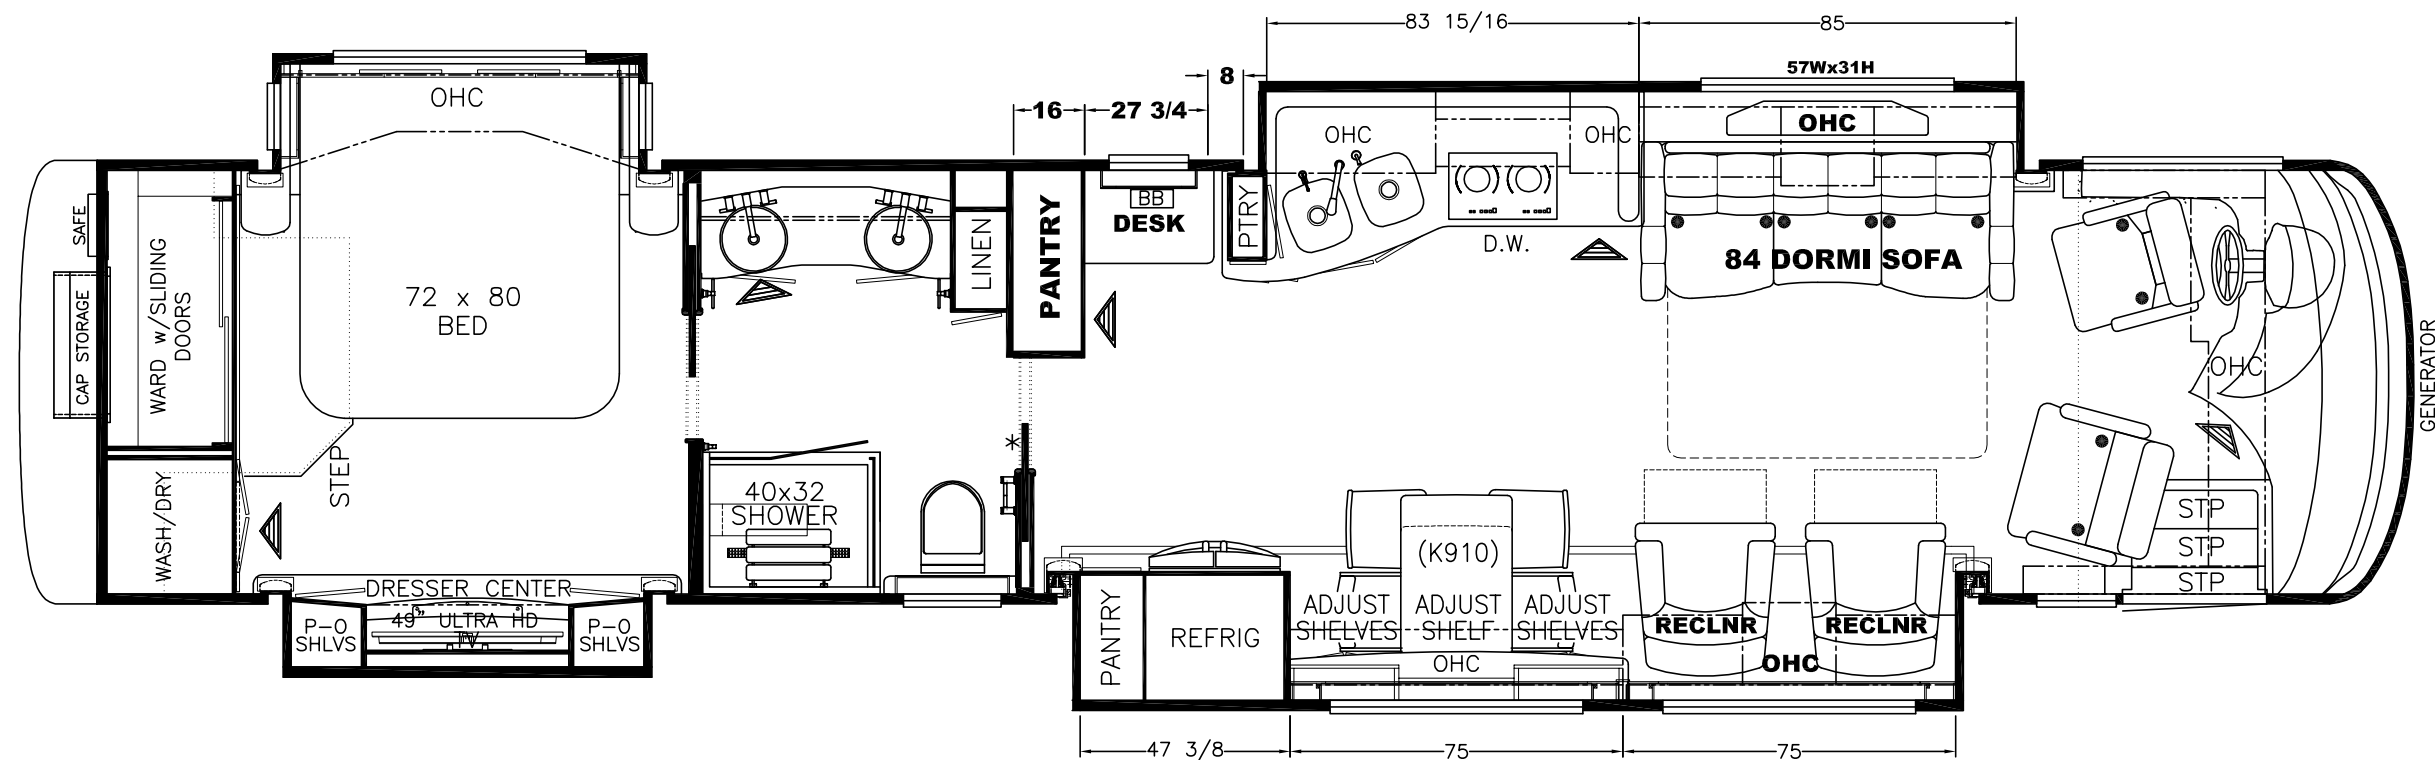


PLEASE ACKNOWLEDGE AND DATE THE
 FOLLOWING ORDER/PRINT FOR APPROVAL
 TO BUILD, AND FAX TO NEWMAR (AT
 574-773-2895) AS SOON AS POSSIBLE
 DATE: _____
 SIGN: _____

UNIT: # 530326
 DEALER: North Trail RV
 SPECIAL: # 380

NEWMAR CORP P.O. Box 30, Nappanee, IN. 46550 Title block--3125TB	Model:	(K442)	Sheet	Drawn by:	Checked by:	Revision:	By:
	KG DB 4518	(K910)(J600)	1 OF 5	Z. R.	A. M.		Date:
	Title:		I.D. # 2016\	Date:	Date:	Revision:	By:
	FLOOR PLAN		SPECIALS\MOT\	8/4/15	8/5/15		Date:
			380FP				


ITEM #	QTY	NEWMAR #	DESCRIPTION
1	1	127454	MATTE BLACK WRAPPED L-TRIM

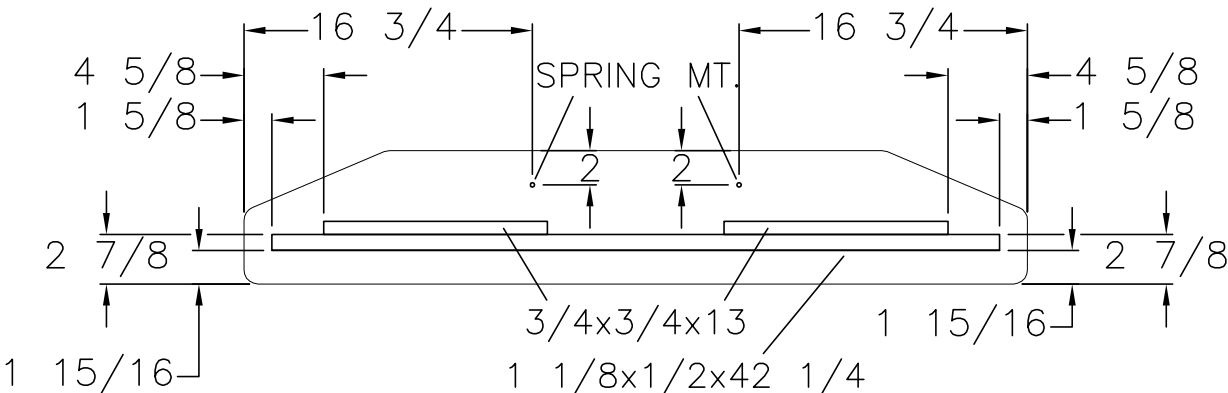

ABS ANGLE (MATTE BLACK WRAPPED)
ATTACH W/DBL SIDED TAPE



CUT TO 15/16x1/2x42 1/4

BOTTOM VIEW

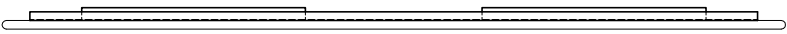

FRONT VIEW/BOTTOM UP

PLEASE ACKNOWLEDGE AND DATE THE FOLLOWING ORDER/PRINT FOR APPROVAL TO BUILD, AND FAX TO NEWMAR (AT 574-773-2895) AS SOON AS POSSIBLE
DATE: _____
SIGN: _____

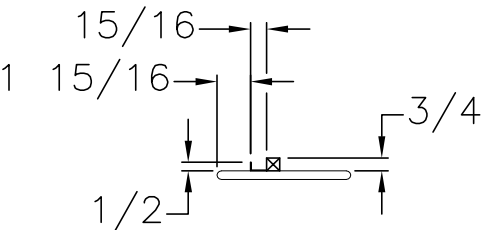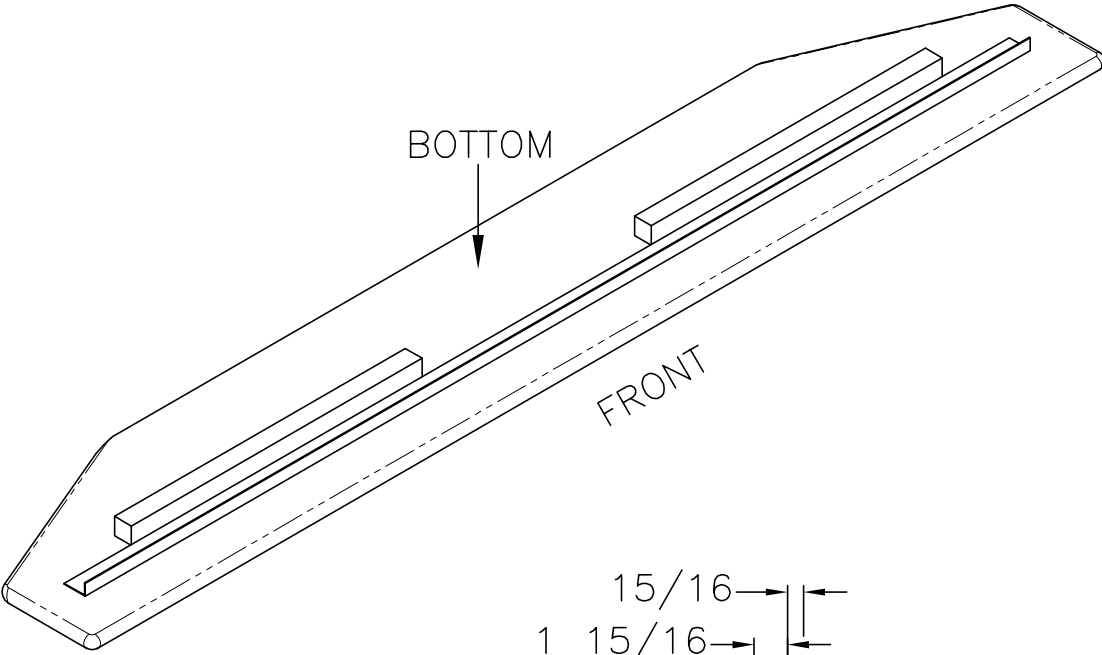


END VIEW/BOTTOM UP

UNIT: # 530326
DEALER: North Trail RV
SPECIAL: # 380


TV FLOATING TOP
SCALE: X2

NEWMAR CORP P.O. Box 30, Nappanee, IN. 46550	Model:	Sheet	Drawn by:	Checked by:	Revision:	By:
	KG DB 4518	2 OF 2	Z. R.	A. M.		Date:
	Title:	I.D. # 2016\	Date:	Date:	Revision:	By:
	TV LIFT CABINET	SPECIALS\MOT\380LIFT	8/13/15	8/14/15		Date:

ITEM #	QTY	NEWMAR #	DESCRIPTION
1	1	130147	BOSE 120CONTROL (625906-1300)
2	1	131129	SONY BLU RAY (BDP-S1500)

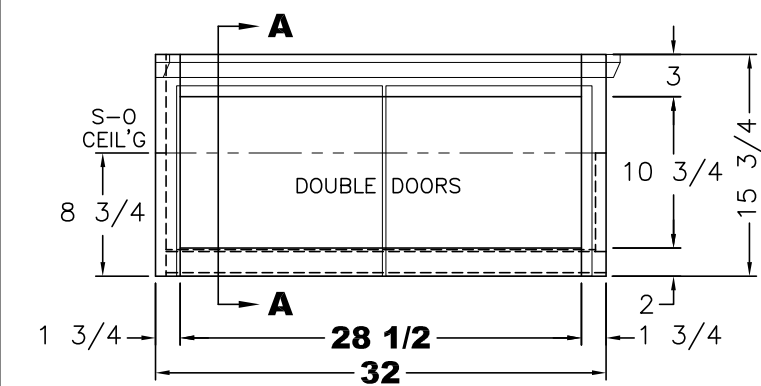


FRONT VIEW
(2) 14 5/8x13 1/2 DOORS

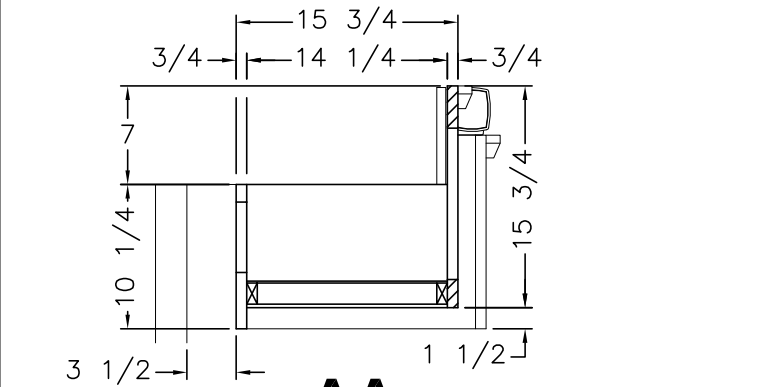


UNIT: # 530326
DEALER: North Trail RV
SPECIAL: # 380


NEWMAR CORP P.O. Box 30, Nappanee, IN. 46550	Model:	Sheet	Drawn by:	Checked by:	Revision:	By:
	KG DB 4518	1 OF 2	Z. R.	A. M.		Date:
Title block--1-5TB	Title:	I.D. # 2016\	Date:	Date:	Revision:	By:
	ODS TV OHC	SPECIALS\MOT\3800H	8/12/15	8/14/15		Date:

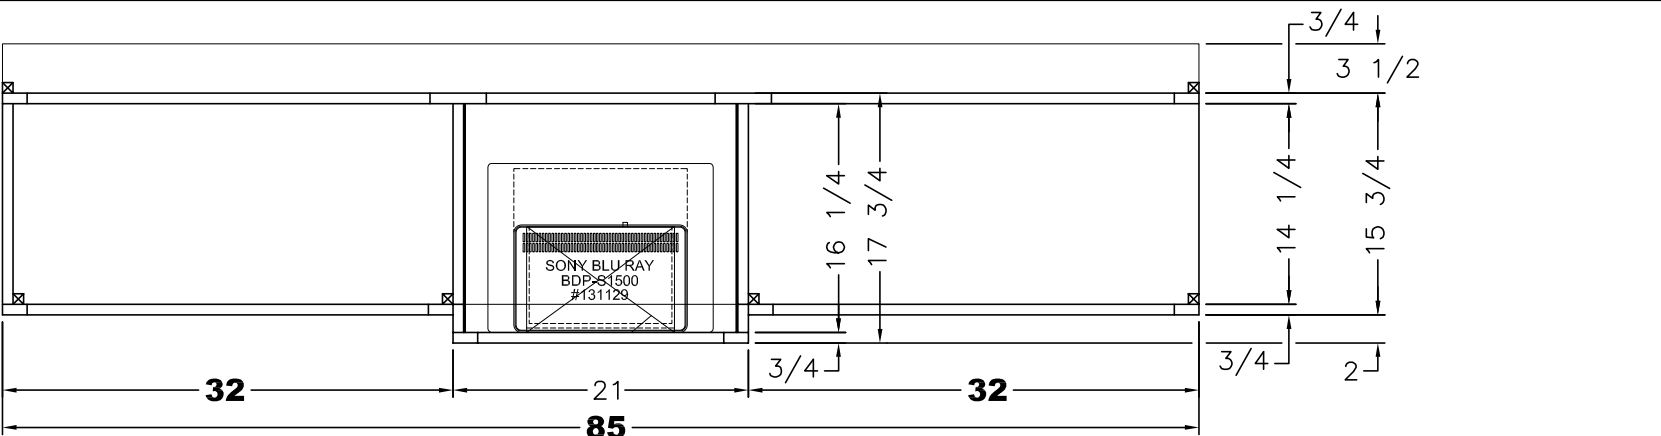


PLAN VIEW

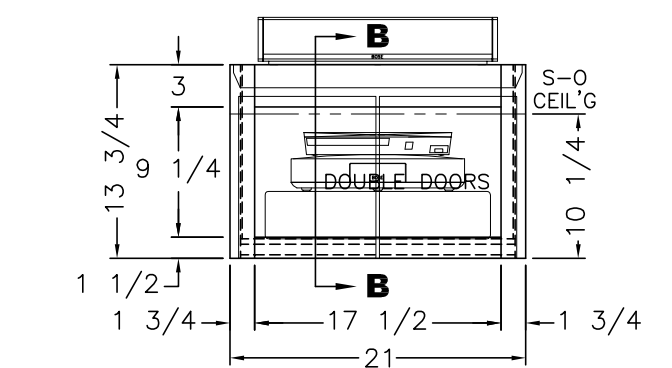

FRONT VIEW
(2) 9 3/4x11 1/2 DOORS

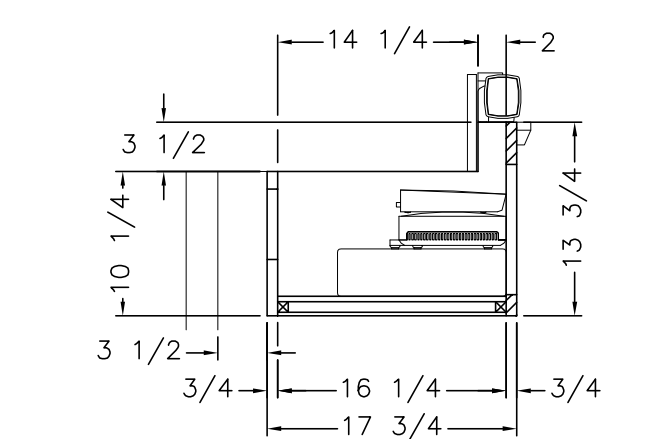




B-B

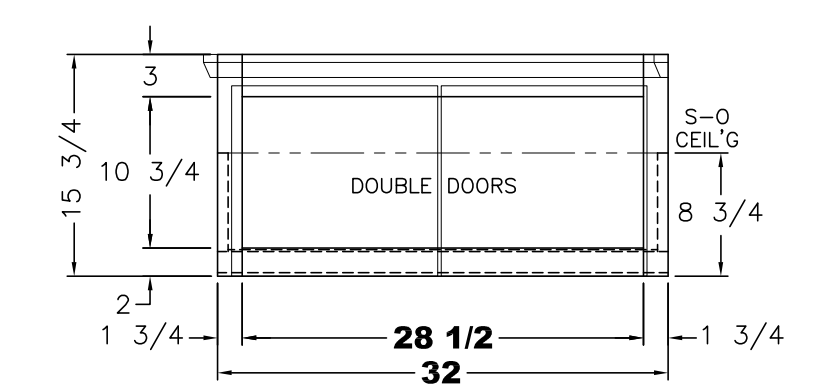



FRONT VIEW
(2) 14 5/8x13 1/2 DOORS

PLEASE ACKNOWLEDGE AND DATE THE FOLLOWING ORDER/PRINT FOR APPROVAL TO BUILD, AND FAX TO NEWMAR (AT 574-773-2895) AS SOON AS POSSIBLE
DATE: _____
SIGN: _____

NEWMAR CORP P.O. Box 30, Nappanee, IN. 46550	Model:	Sheet	Drawn by:	Checked by:	Revision:	By:
	KG DB 4518	1 OF 2	Z. R.	A. M.		Date:
Title block--1-5TB	Title:	I.D. # 2016\	Date:	Date:	Revision:	By:
	ODS TV OHC	SPECIALS\MOT\3800H	8/12/15	8/14/15		Date:

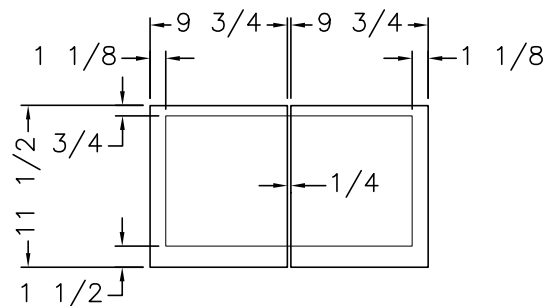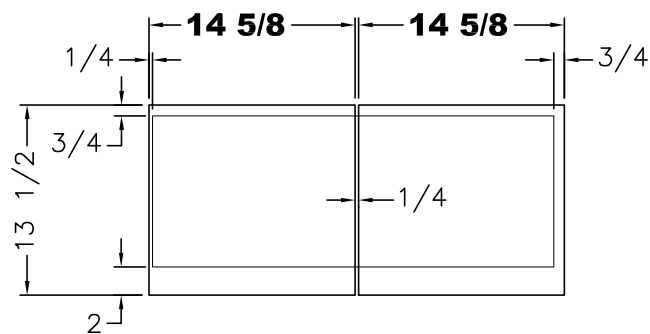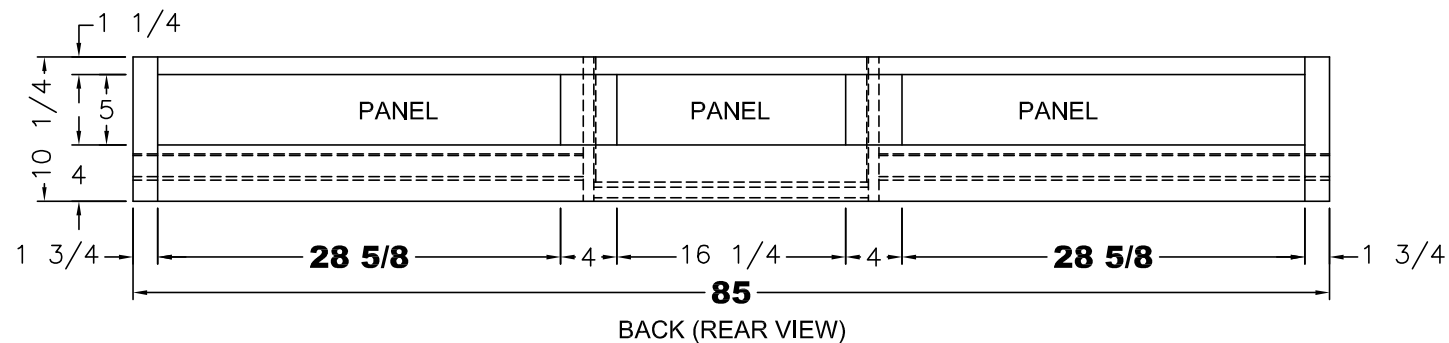


OVERLAPS

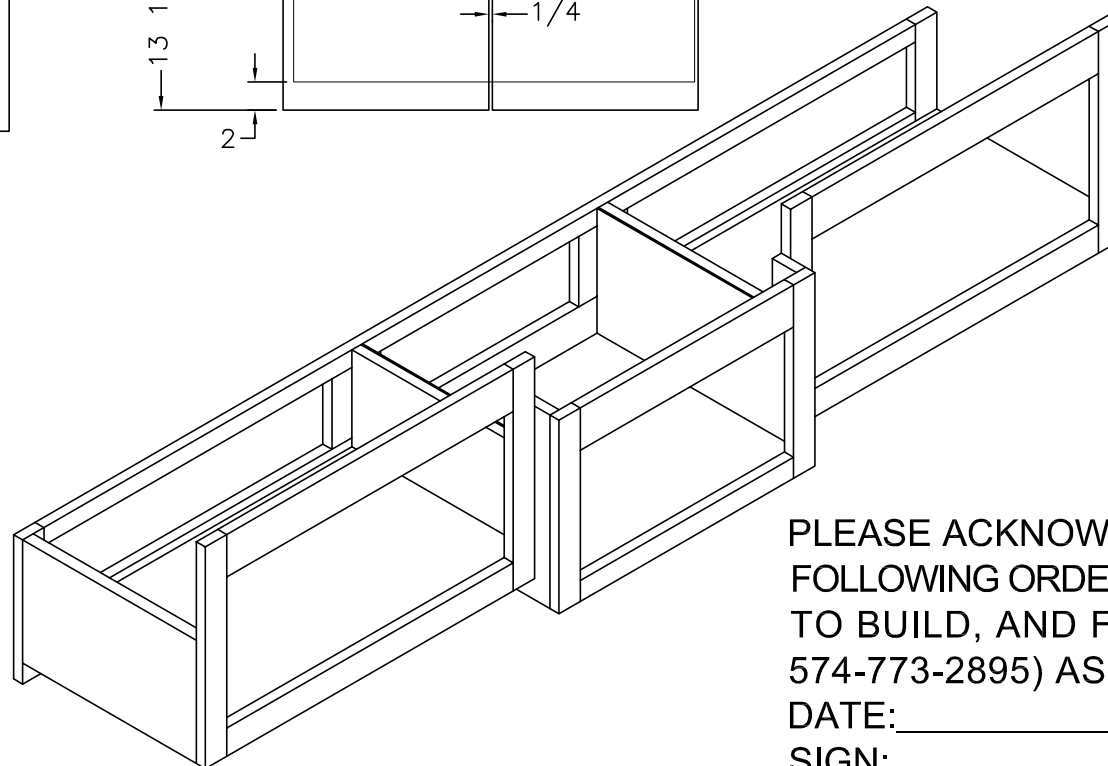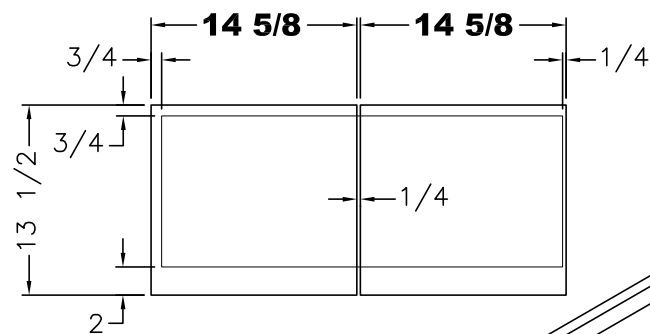


PLEASE ACKNOWLEDGE AND DATE THE FOLLOWING ORDER/PRINT FOR APPROVAL TO BUILD, AND FAX TO NEWMAR (AT 574-773-2895) AS SOON AS POSSIBLE
 DATE: _____
 SIGN: _____

UNIT: # 530326
 DEALER: North Trail RV
 SPECIAL: # 380


NEWMAR CORP P.O. Box 30, Nappanee, IN. 46550 Title block--1-5TB	Model:	Sheet	Drawn by:	Checked by:	Revision:	By:
	KG DB 4518	2 OF 2	Z. R.	A. M.		Date:
	Title:	I.D. # 2016\	Date:	Date:	Revision:	By:
	ODS TV OHC	SPECIALS\MOT\3800H	8/12/15	8/14/15		Date:

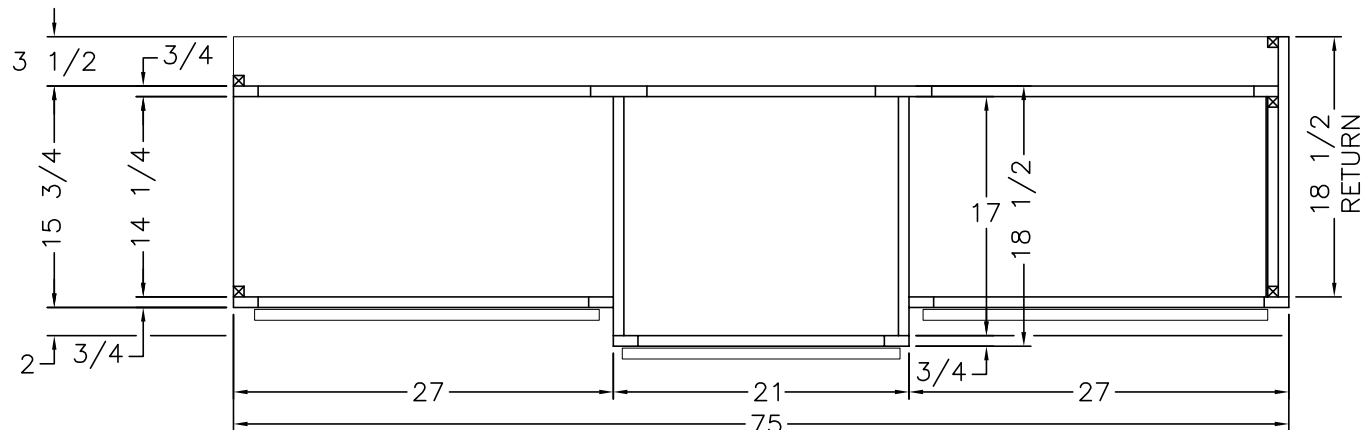

PLAN VIEW

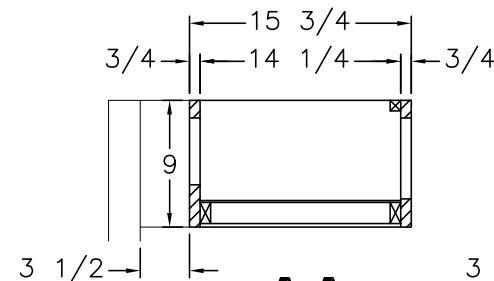


A-A

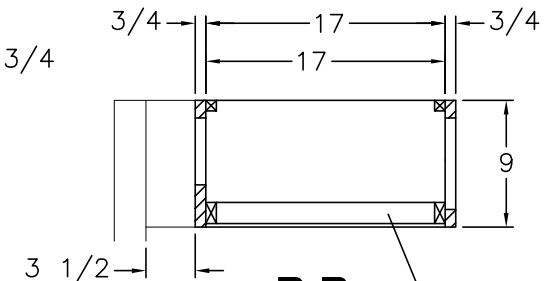

B-B


**NOTE: 1 1/2
CLEAT @ BOTTOM
FOR OHC LIGHT**

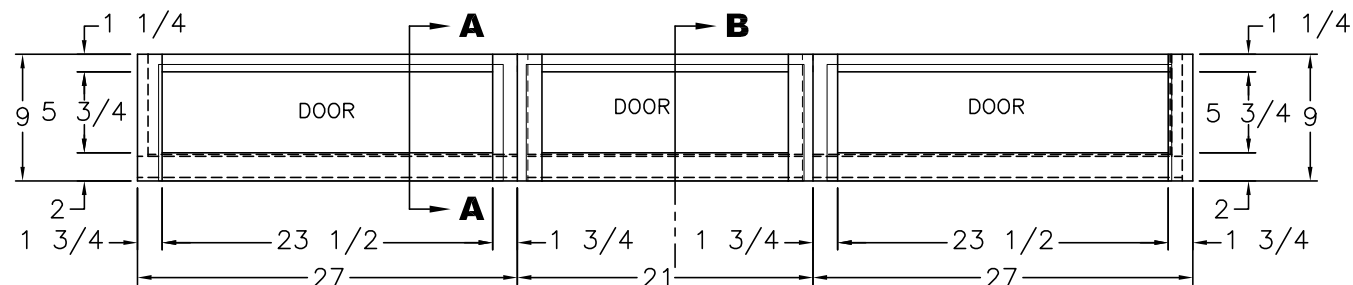


FRONT VIEW

(1) 24 1/2x8 1/4 DOOR
(TOP HINGE)

(1) 24 1/2x8 1/4 DOOR
(TOP HINGE)

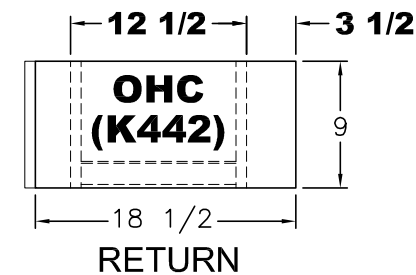


RETURN

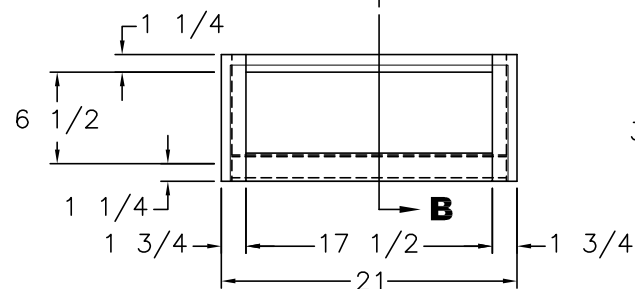

FRONT VIEW

(1) 19 3/4x8 1/4 DOOR
(TOP HINGE)

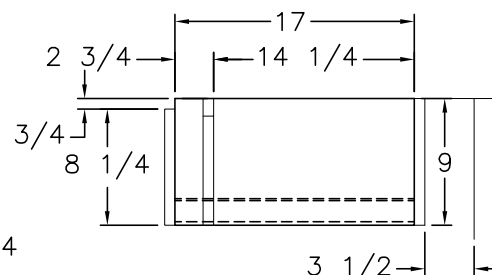

RETURN (2-REQ'D)

PLEASE ACKNOWLEDGE AND DATE THE
FOLLOWING ORDER/PRINT FOR APPROVAL
TO BUILD, AND FAX TO NEWMAR (AT
574-773-2895) AS SOON AS POSSIBLE
DATE: _____
SIGN: _____

UNIT: # 530326
DEALER: North Trail RV
SPECIAL: # 380

NEWMAR CORP
P.O. Box 30,
Nappanee, IN. 46550

Model: (K442)
KG DB 4518
Title: DS TV OHC


Sheet 1 OF 2
I.D. # 2016\
SPECIALS\MOT\
3800H1

Drawn by: Z. R.
Date: 8/14/15


Checked by: A. M.
Date: 8/19/15

Revision:
Revision:




By:
Date:
By:
Date:

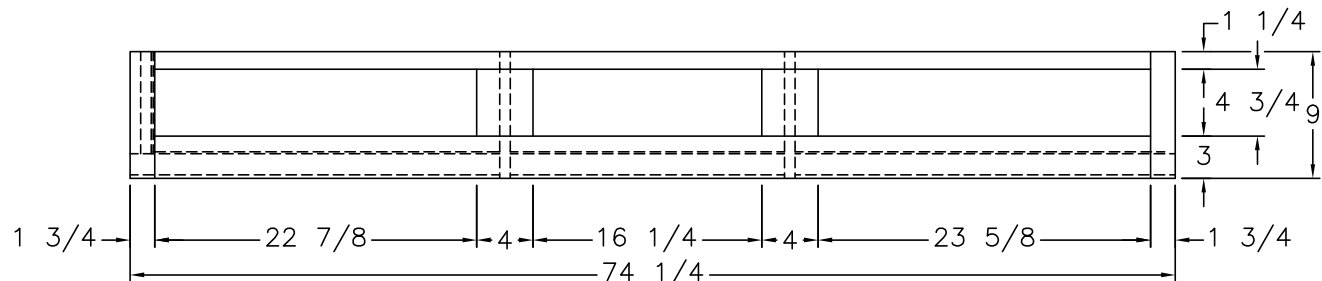


BACK (REAR VIEW)

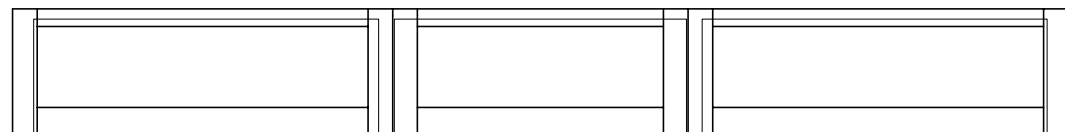

ASSEMBLED FRONT

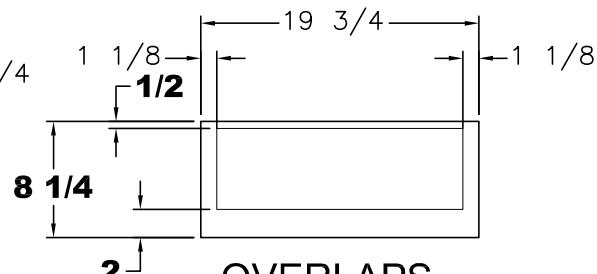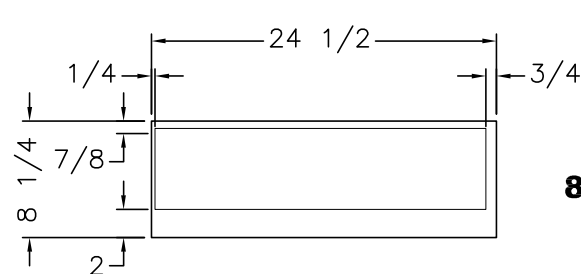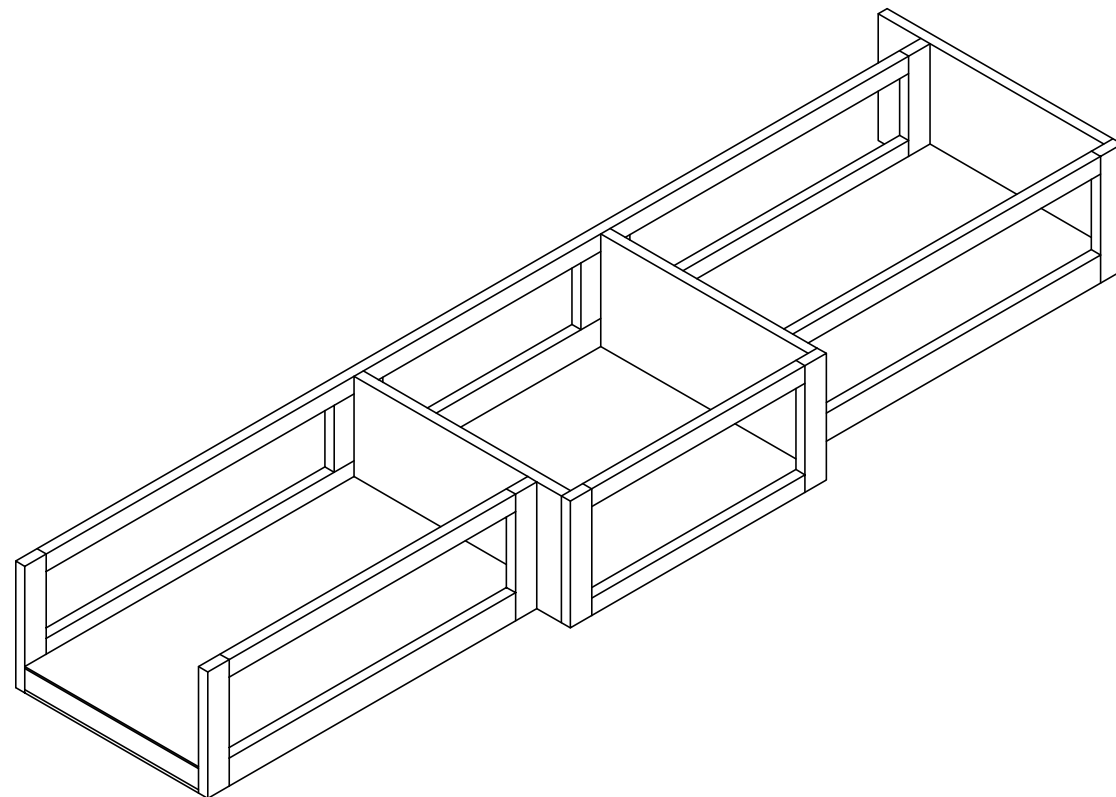

OVERLAPS

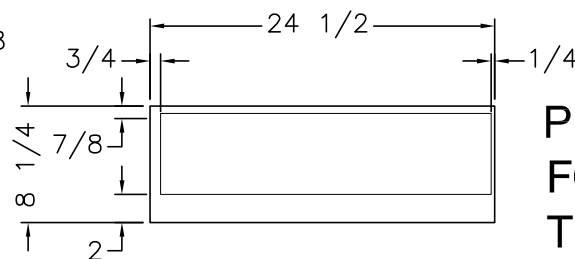

PLEASE ACKNOWLEDGE AND DATE THE FOLLOWING ORDER/PRINT FOR APPROVAL TO BUILD, AND FAX TO NEWMAR (AT 574-773-2895) AS SOON AS POSSIBLE
DATE: _____
SIGN: _____

UNIT: # 530326
DEALER: North Trail RV
SPECIAL: # 380

NEWMAR CORP
P.O. Box 30,
Nappanee, IN. 46550

Model:
KG DB 4518
Title:
DS TV OHC

Sheet
2 OF 2
I.D. # 2016\
SPECIALS\MOT\
3800H1


Drawn by:
Z. R.
Date:
8/14/15

Checked by:
A. M.
Date:
8/19/15

Revision:
Revision:

By:
Date:
By:
Date:

PLEASE ACKNOWLEDGE AND DATE THE FOLLOWING ORDER/PRINT FOR APPROVAL TO BUILD, AND FAX TO NEWMAR (AT 574-773-2895) AS SOON AS POSSIBLE
DATE: SIGN:

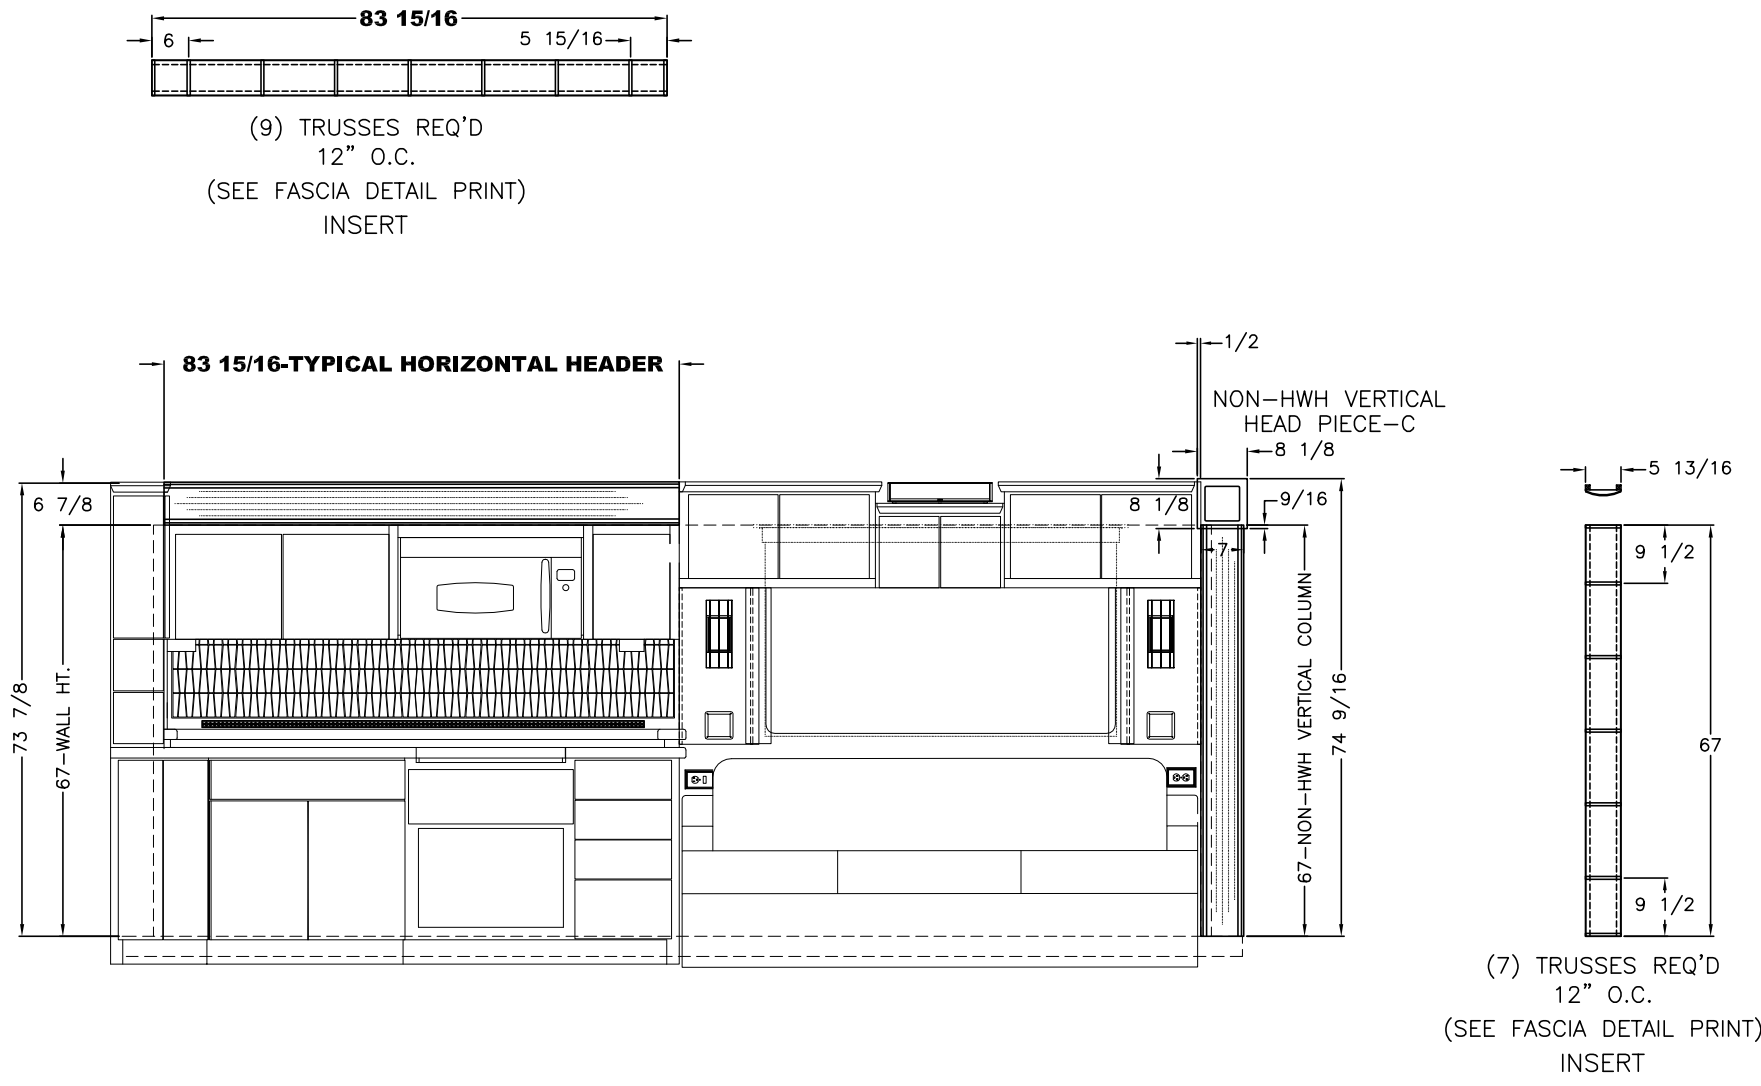


UNIT: # 530326
DEALER: North Trail RV
SPECIAL: # 380

SEE TYPICAL FASCIA DETAIL PRINT FOR DETAILS

NEWMAR CORP P.O. Box 30, Nappanee, IN. 46550 Title block--5TB	Model: KG DB 4518	Sheet 1 OF 2	Drawn by: Z. R.	Checked by: A. M.	Revision:	By:
	Title: FASCIA ODS KIT S-O	I.D. # 2016\ SPECIALS\MOT\ 380FASCIA	Date: 8/17/15	Date: 8/19/15		Date:
					Revision:	By:
						Date:



PLEASE ACKNOWLEDGE AND DATE THE FOLLOWING ORDER/PRINT FOR APPROVAL TO BUILD, AND FAX TO NEWMAR (AT 574-773-2895) AS SOON AS POSSIBLE
DATE: SIGN:

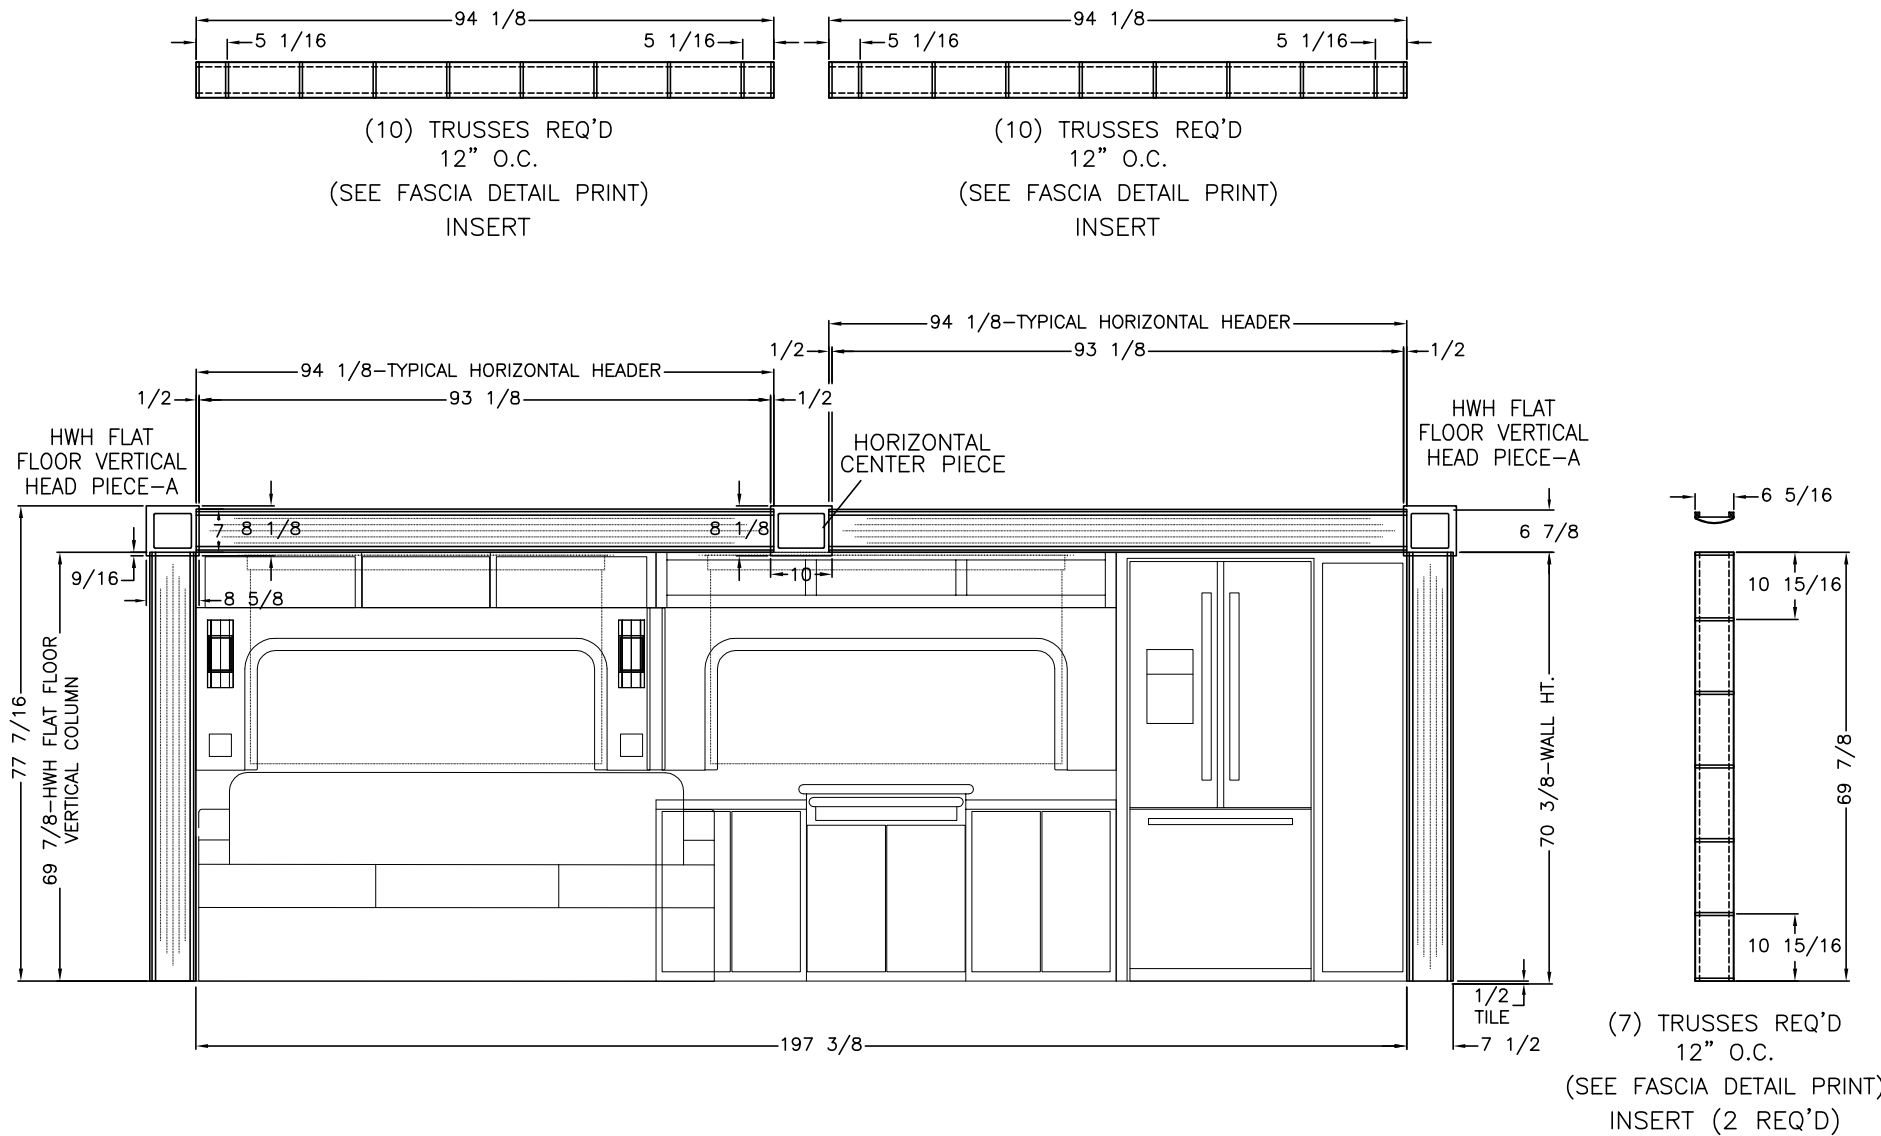


UNIT: # 530326
DEALER: North Trail RV
SPECIAL: # 380

SEE TYPICAL FASCIA DETAIL PRINT FOR DETAILS


NEWMAR CORP P.O. Box 30, Nappanee, IN. 46550 Title block--5TB	Model: KG DB 4518	Sheet 2 OF 2	Drawn by: Z. R.	Checked by: A. M.	Revision:	By:
	Title: FASCIA DS LIVINGROOM S-O	I.D. # 2016\	Date: 8/17/15	Date: 8/19/15	Revision:	Date:
		SPECIALS\MOT\				By:
		380FASCIA				Date:

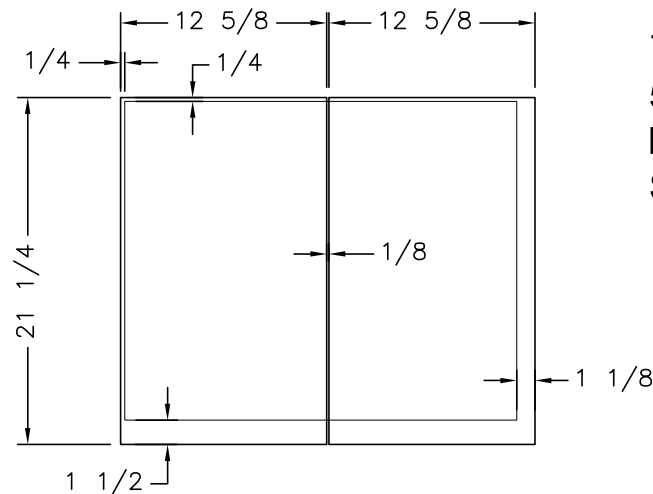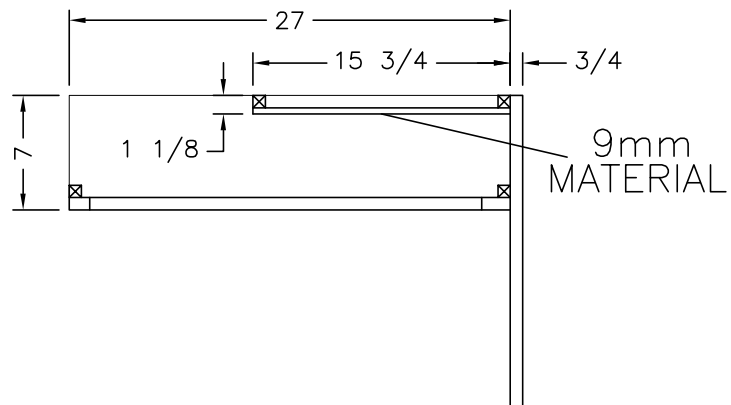


O'LAPS

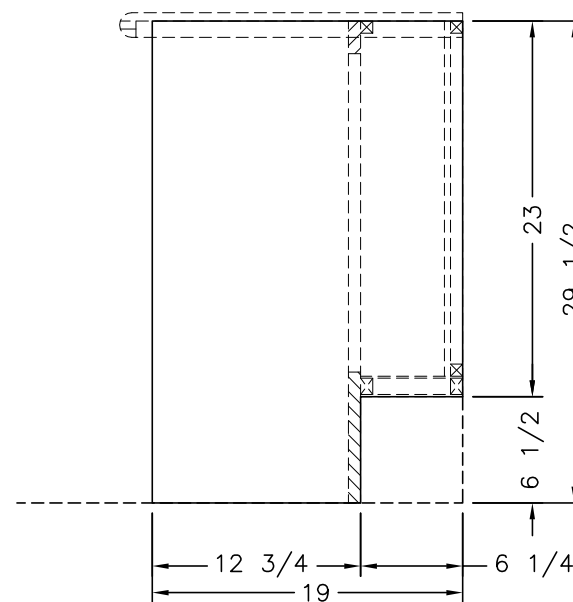

3/4" FIBERCORE SIDE

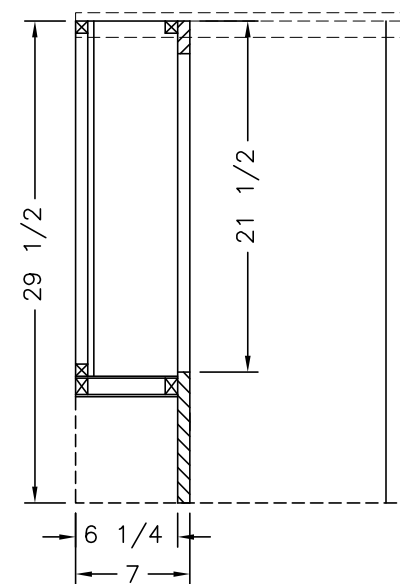

SIDE SECTION (A)

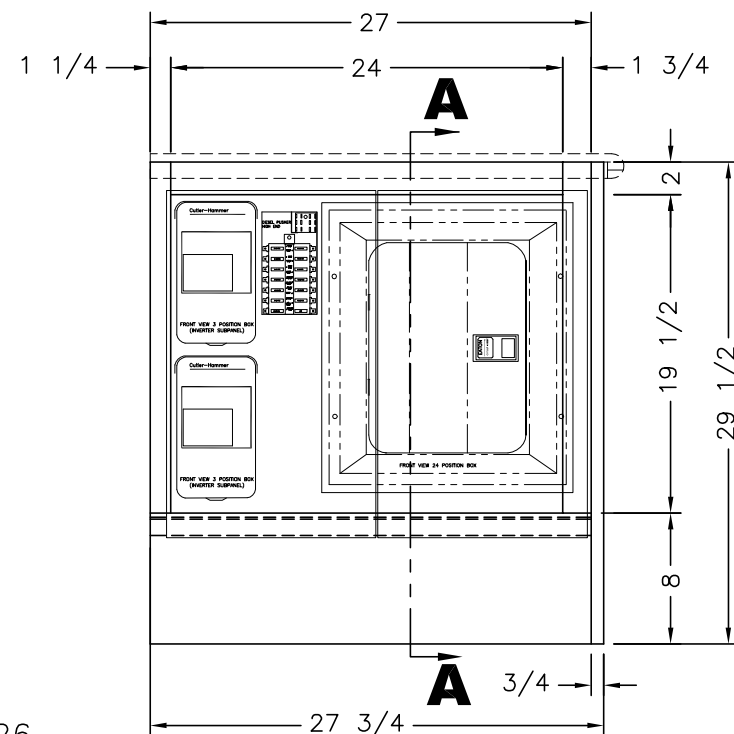

(2) 12 5/8 x 21 1/4 DOORS

UNIT: # 530326
DEALER: North Trail RV
SPECIAL: # 380

NEWMAR CORP
P.O. Box 30,
Nappanee, IN. 46550

Model:
KG DB 4518

Title:
DESK

Sheet
1 OF 2

I.D. # 2016\
SPECIALS\MOT\
380DESK

Drawn by:
Z. R.

Date:
7/30/15

Checked by:
A. M.

Date:
8/5/15

Revision:

Revision:

By:


Date:

By:


Date:

Title block--1TB

PLEASE ACKNOWLEDGE AND DATE THE
FOLLOWING ORDER/PRINT FOR APPROVAL
TO BUILD, AND FAX TO NEWMAR (AT
574-773-2895) AS SOON AS POSSIBLE
DATE: _____
SIGN: _____

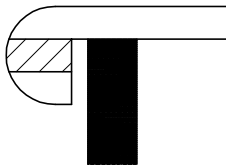

FINISHED TOP

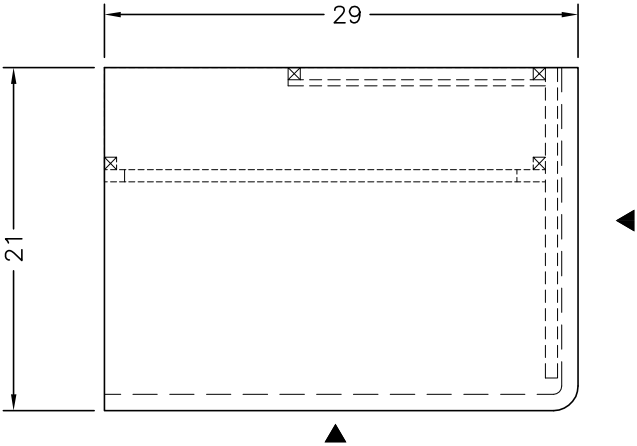

► – DENOTES A FULL BULLNOSE



PLEASE ACKNOWLEDGE AND DATE THE FOLLOWING ORDER/PRINT FOR APPROVAL TO BUILD, AND FAX TO NEWMAR (AT 574-773-2895) AS SOON AS POSSIBLE
DATE: _____
SIGN: _____




UNIT: # 530326
DEALER: North Trail RV
SPECIAL: # 380

NEWMAR CORP P.O. Box 30, Nappanee, IN. 46550 Title block--1TB	Model:	Sheet	Drawn by:	Checked by:	Revision:	By:
	KG DB 4518	2 OF 2	Z. R.	A. M.		Date:
	Title:	I.D. # 2016\	Date:	Date:	Revision:	By:
	DESK	SPECIALS\MOT\	7/30/15	8/5/15		Date:
		380DESK				

PLEASE ACKNOWLEDGE AND DATE THE FOLLOWING ORDER/PRINT FOR APPROVAL TO BUILD, AND FAX TO NEWMAR (AT 574-773-2895) AS SOON AS POSSIBLE

DATE: _____

SIGN: _____

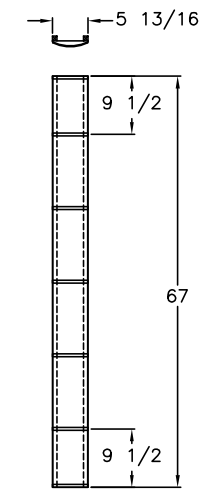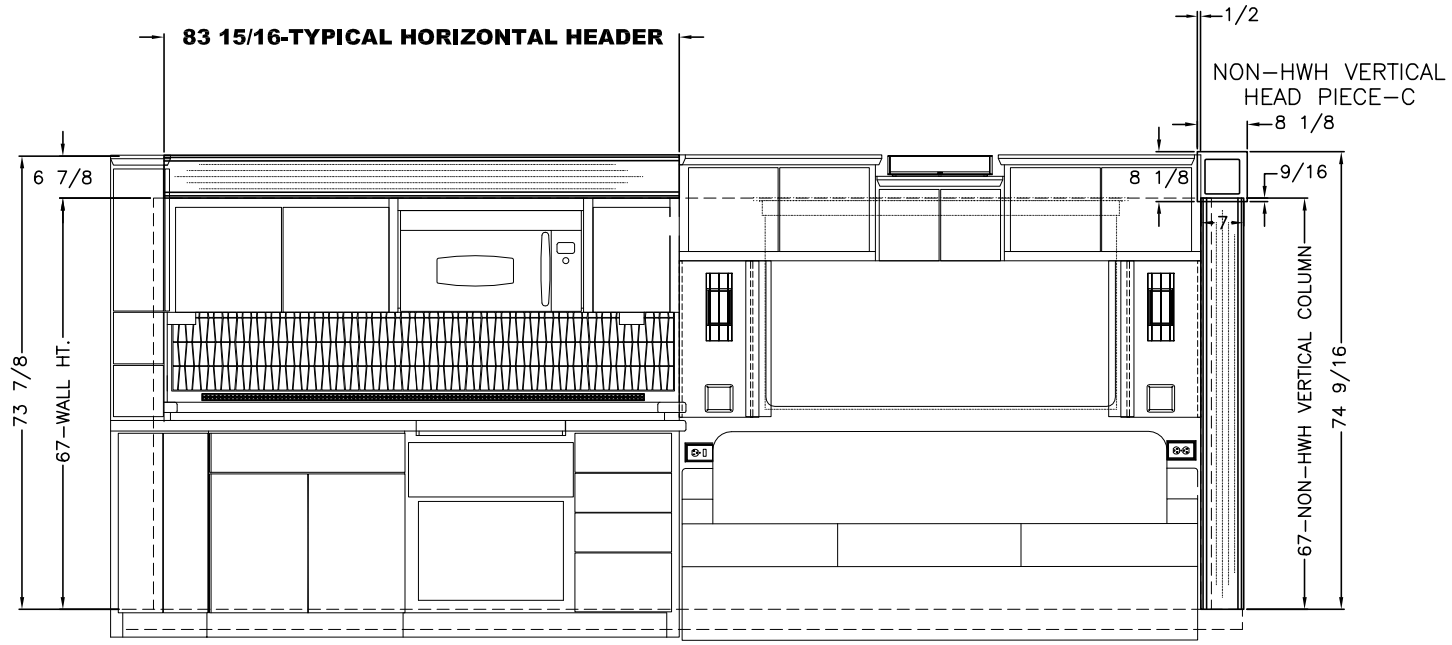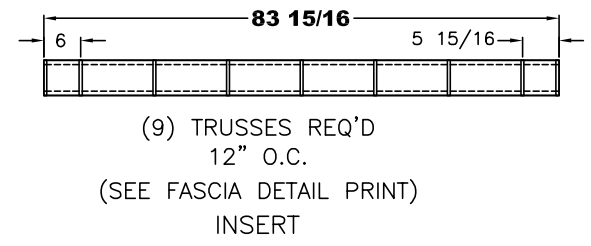


UNIT: # 530326
DEALER: North Trail RV
SPECIAL: # 380

SEE TYPICAL FASCIA DETAIL PRINT FOR DETAILS

NEWMAR CORP P.O. Box 30, Nappanee, IN. 46550 Title block--5TB	Model: KG DB 4518	Sheet 1 OF 2	Drawn by: Z. R.	Checked by: A. M.	Revision:	By:
	Title: FASCIA	I.D. # 2016\	Date: 8/17/15	Date: 8/19/15	Revision:	Date:
	ODS KIT S-O	SPECIALS\MOT\				By:
		380FASCIA				Date:


PLEASE ACKNOWLEDGE AND DATE THE FOLLOWING ORDER/PRINT FOR APPROVAL TO BUILD, AND FAX TO NEWMAR (AT 574-773-2895) AS SOON AS POSSIBLE
DATE: SIGN:

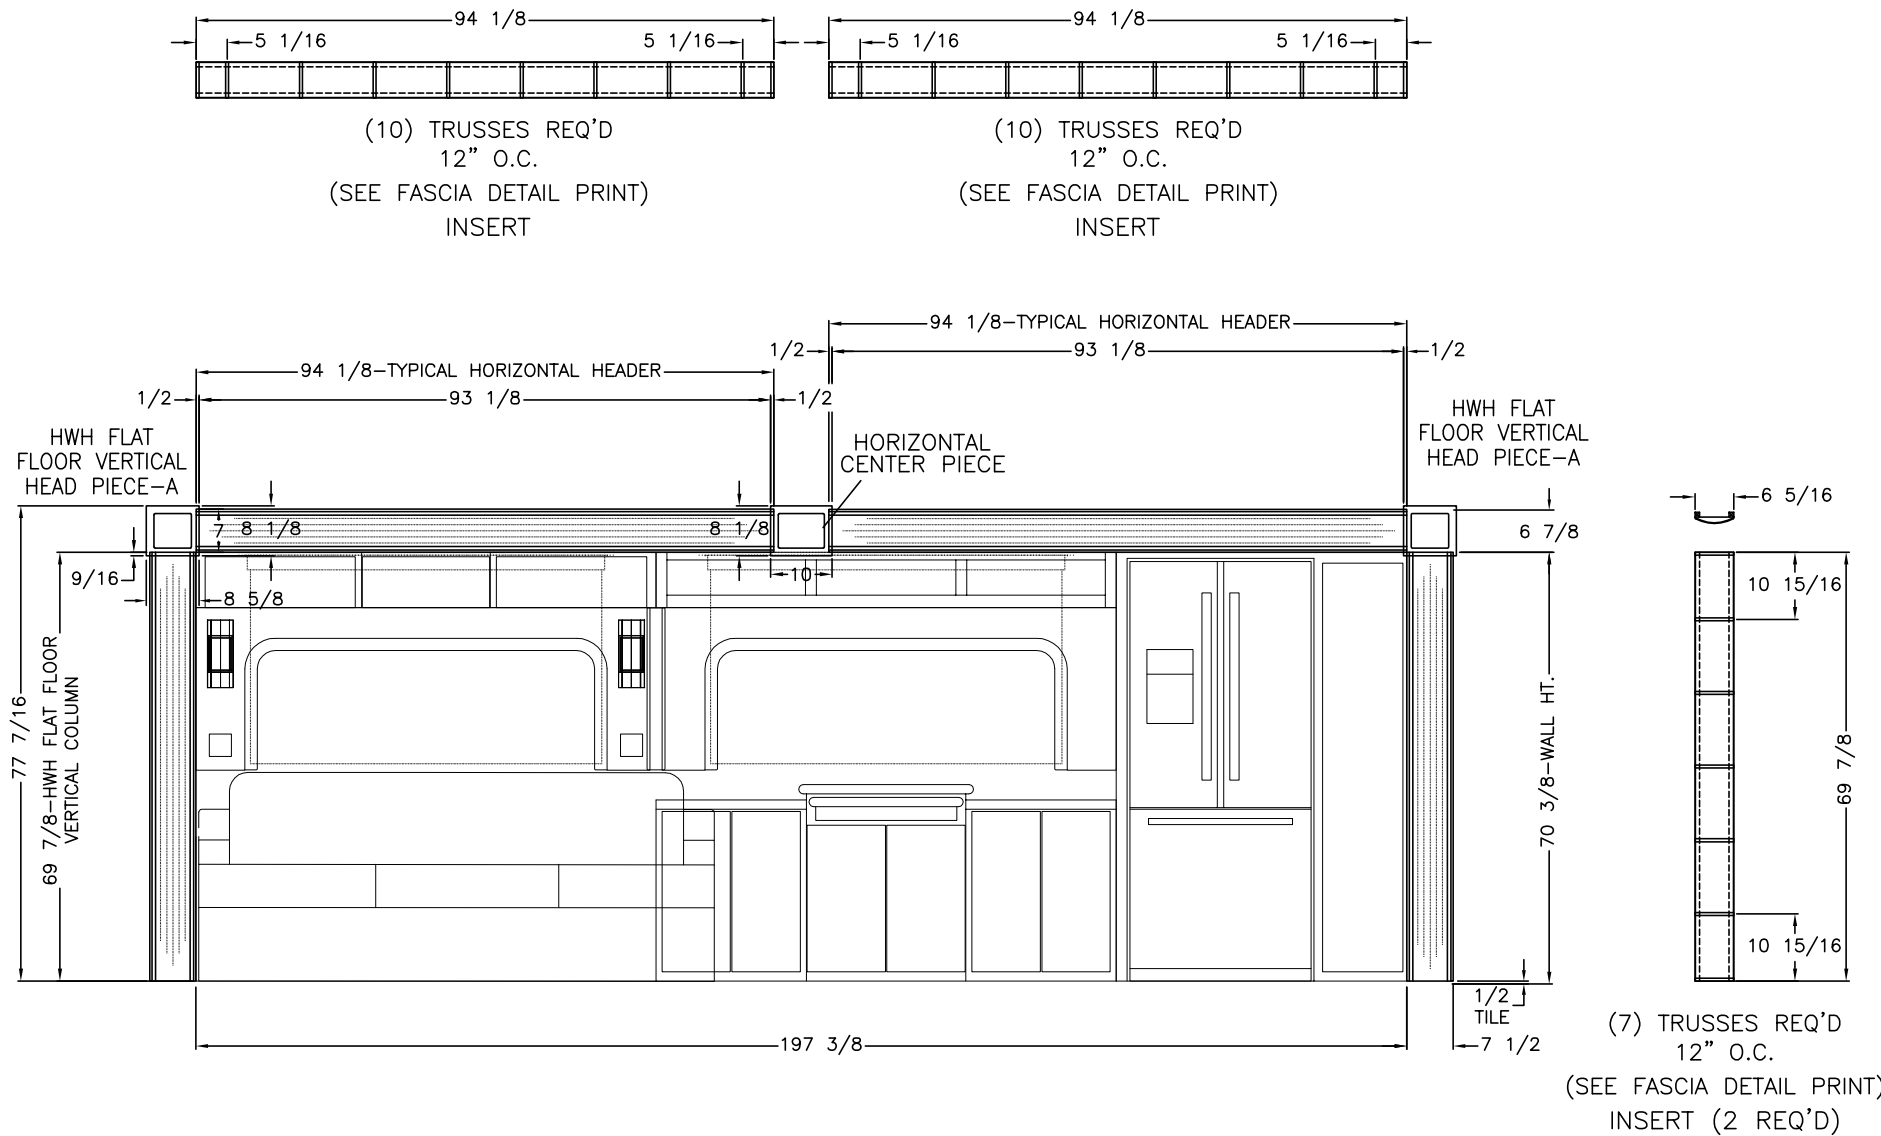

UNIT: # 530326
DEALER: North Trail RV
SPECIAL: # 380

SEE TYPICAL FASCIA DETAIL PRINT FOR DETAILS

NEWMAR CORP P.O. Box 30, Nappanee, IN. 46550 Title block--5TB	Model: KG DB 4518	Sheet 2 OF 2	Drawn by: Z. R.	Checked by: A. M.	Revision:	By:
	Title: FASCIA DS LIVINGROOM S-O	I.D. # 2016\	Date: 8/17/15	Date: 8/19/15	Revision:	Date:
		SPECIALS\MOT\				By:
		380FASCIA				Date:

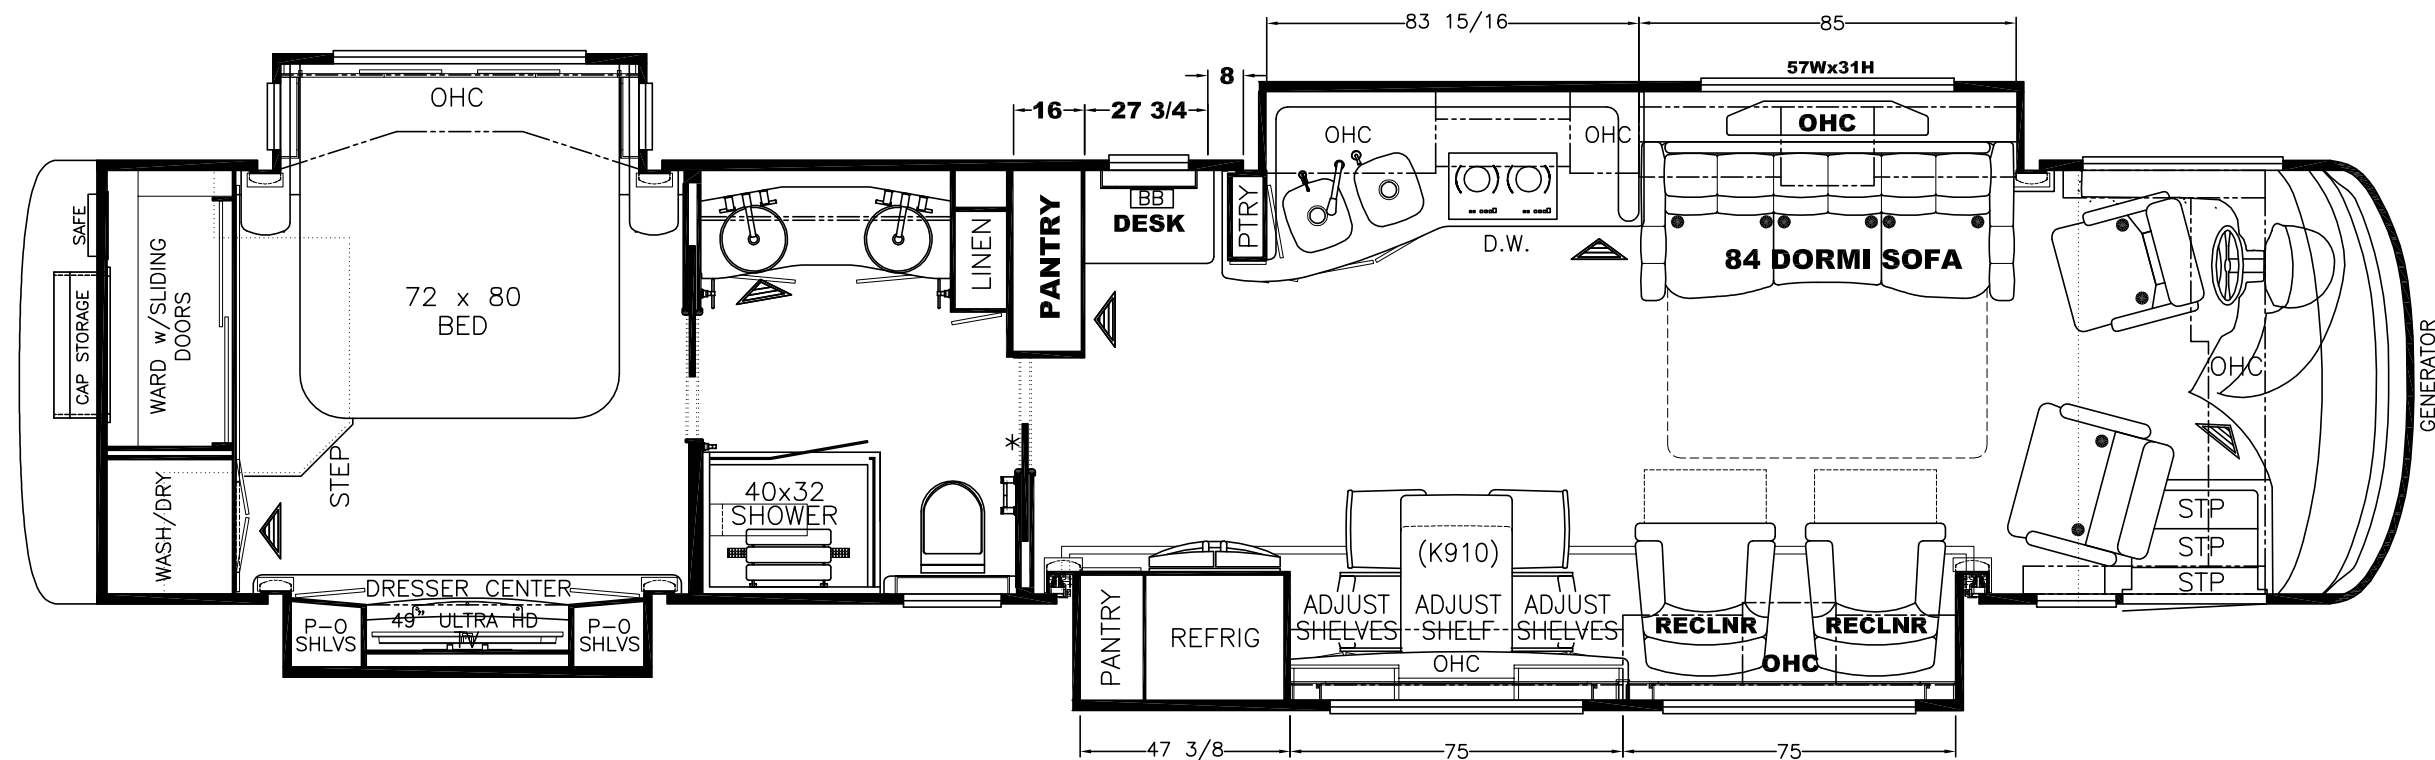


PLEASE ACKNOWLEDGE AND DATE THE
FOLLOWING ORDER/PRINT FOR APPROVAL
TO BUILD, AND FAX TO NEWMAR (AT
574-773-2895) AS SOON AS POSSIBLE
DATE: _____
SIGN: _____

UNIT: # 530326
DEALER: North Trail RV
SPECIAL: # 380

NEWMAR CORP P.O. Box 30, Nappanee, IN. 46550 Title block--3125TB	Model:	(K442)	Sheet	Drawn by:	Checked by:	Revision:	By:
	KG DB 4518	(K910)(J600)	1 OF 5	Z. R.	A. M.		Date:
	Title:		I.D. # 2016\	Date:	Date:	Revision:	By:
	FLOOR PLAN		SPECIALS\MOT\	8/4/15	8/5/15		Date:
			380FP				


ITEM #	QTY	NEWMAR #	DESCRIPTION
1	1	127454	MATTE BLACK WRAPPED L-TRIM

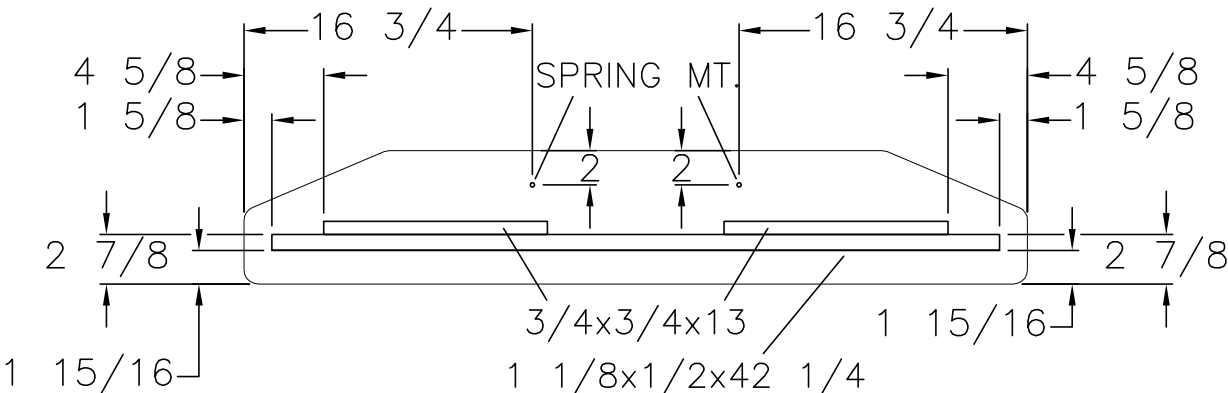

ABS ANGLE (MATTE BLACK WRAPPED)
ATTACH W/DBL SIDED TAPE



CUT TO 15/16x1/2x42 1/4

BOTTOM VIEW

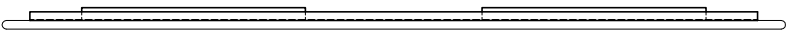

FRONT VIEW/BOTTOM UP

PLEASE ACKNOWLEDGE AND DATE THE FOLLOWING ORDER/PRINT FOR APPROVAL TO BUILD, AND FAX TO NEWMAR (AT 574-773-2895) AS SOON AS POSSIBLE
DATE: _____
SIGN: _____

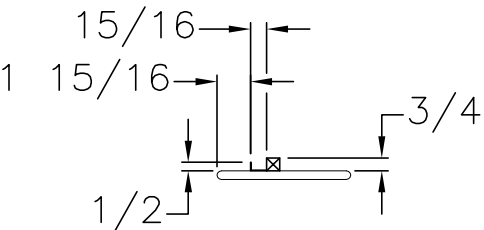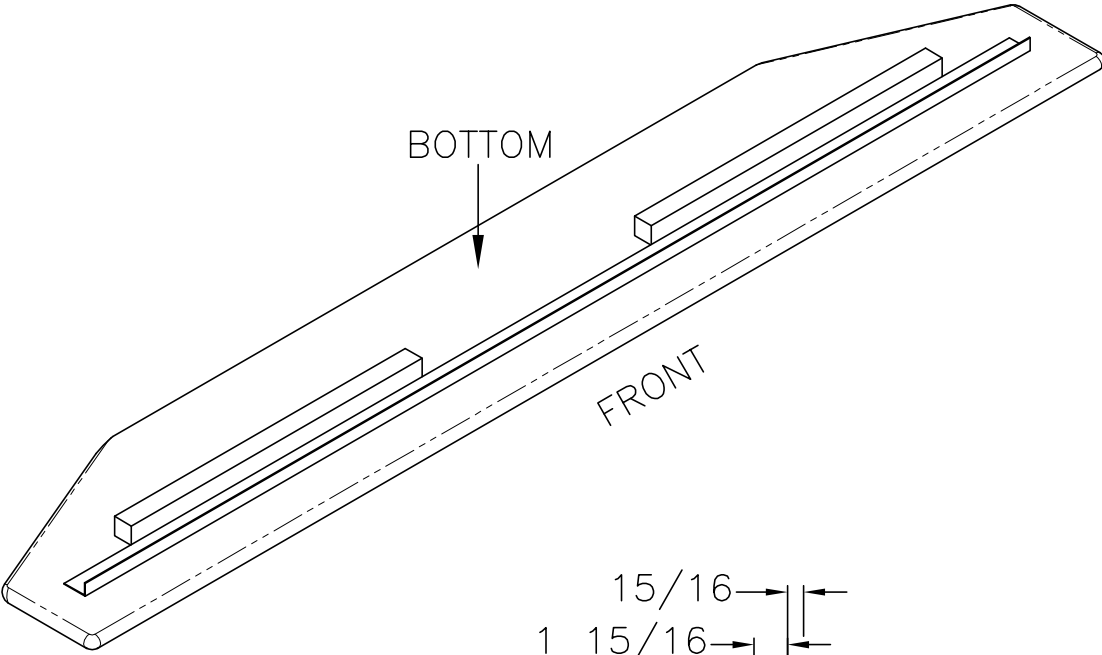



END VIEW/BOTTOM UP

UNIT: # 530326
DEALER: North Trail RV
SPECIAL: # 380





TV FLOATING TOP
SCALE: X2

NEWMAR CORP P.O. Box 30, Nappanee, IN. 46550	Model:	Sheet	Drawn by:	Checked by:	Revision:	By:
	KG DB 4518	2 OF 2	Z. R.	A. M.		Date:
	Title:	I.D. # 2016\	Date:	Date:	Revision:	By:
	TV LIFT CABINET	SPECIALS\MOT\380LIFT	8/13/15	8/14/15		Date:




ITEM #	QTY	NEWMAR #	DESCRIPTION
1	1	130147	BOSE 120CONTROL (625906-1300)
2	1	131129	SONY BLU RAY (BDP-S1500)

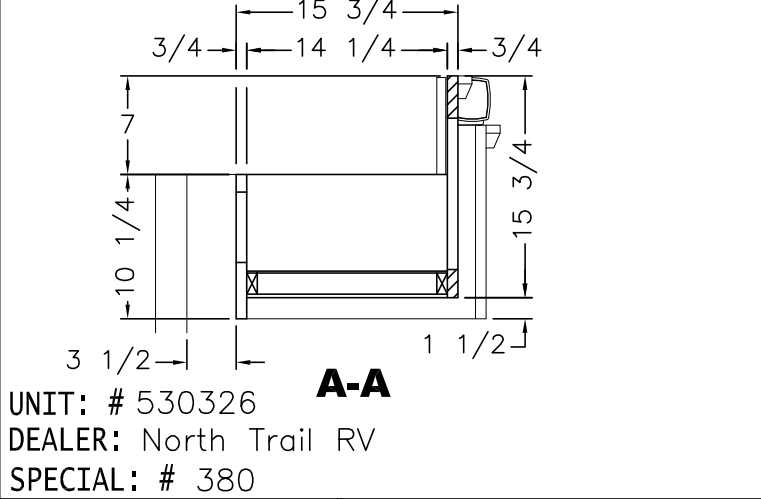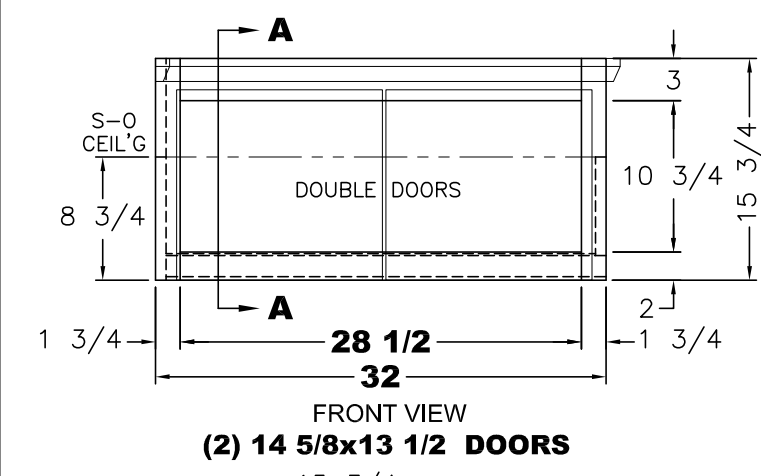



NEWMAR CORP P.O. Box 30, Nappanee, IN. 46550	Model:	Sheet	Drawn by:	Checked by:	Revision:	By:
	KG DB 4518	1 OF 2	Z. R.	A. M.		Date:
Title block--1-5TB	Title:	I.D. # 2016\	Date:	Date:	Revision:	By:
	ODS TV OHC	SPECIALS\MOT\3800H	8/12/15	8/14/15		Date:

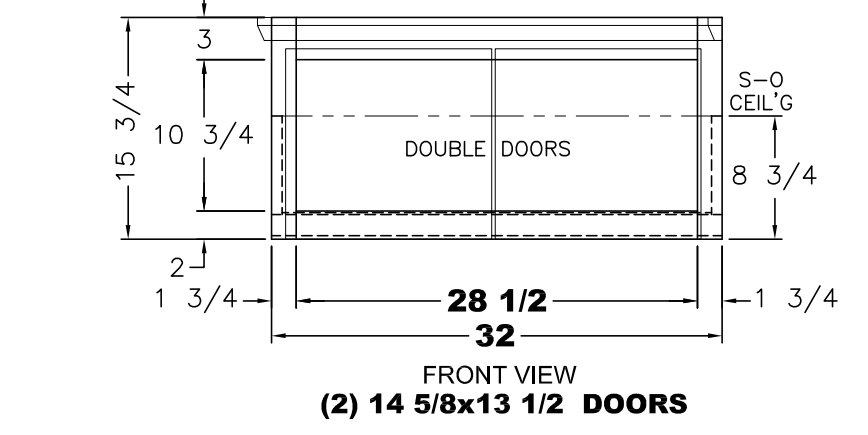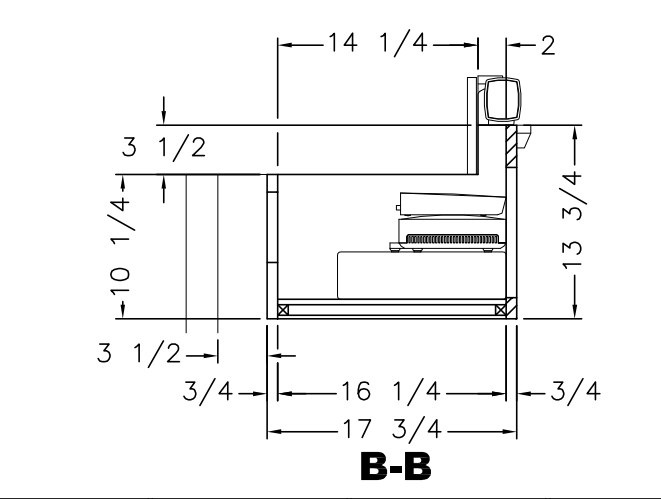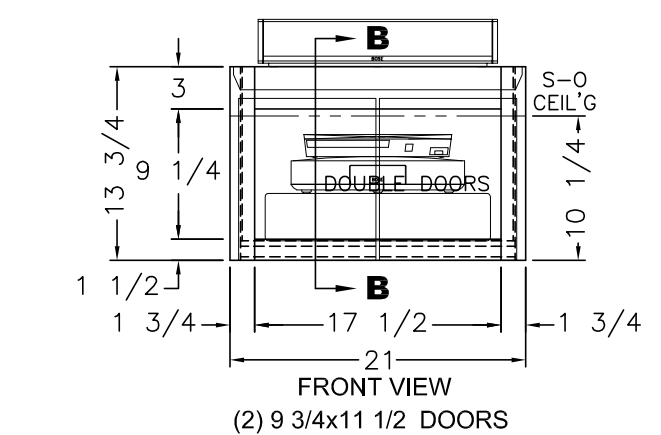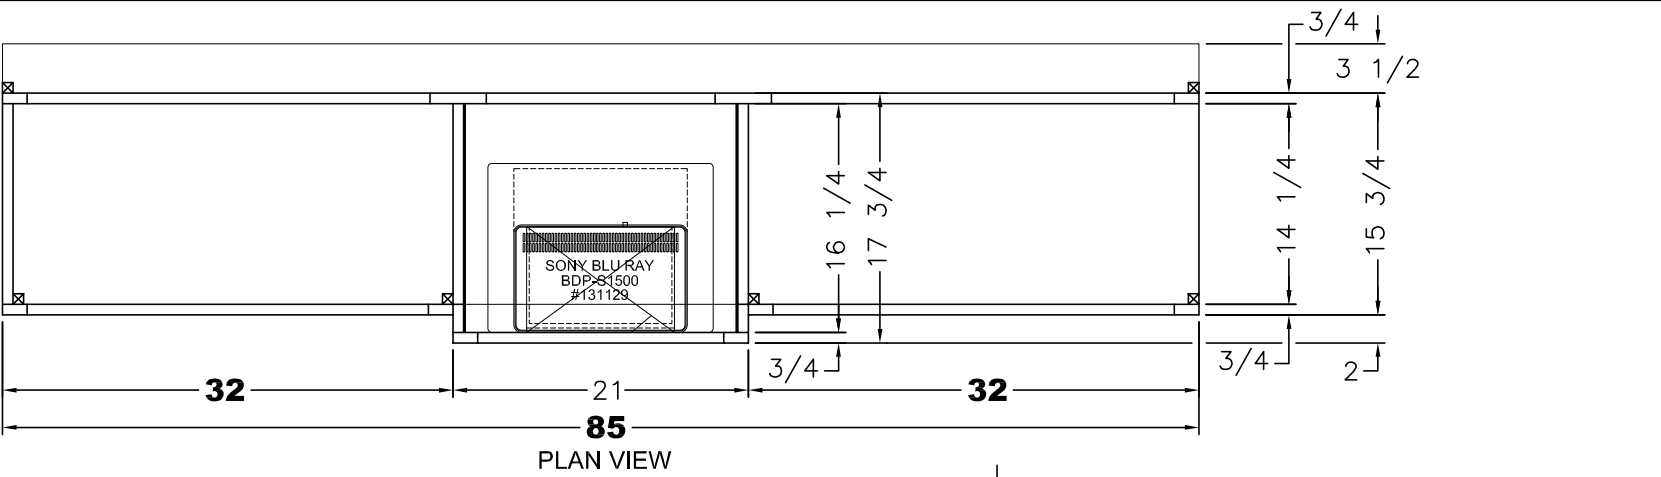

PLEASE ACKNOWLEDGE AND DATE THE FOLLOWING ORDER/PRINT FOR APPROVAL TO BUILD, AND FAX TO NEWMAR (AT 574-773-2895) AS SOON AS POSSIBLE
DATE: _____
SIGN: _____

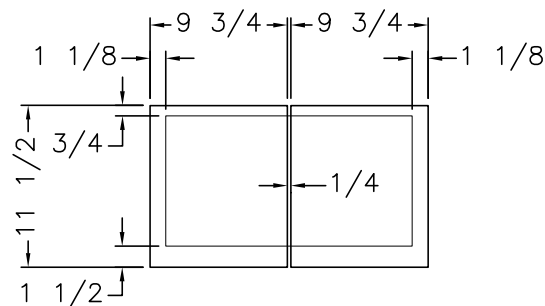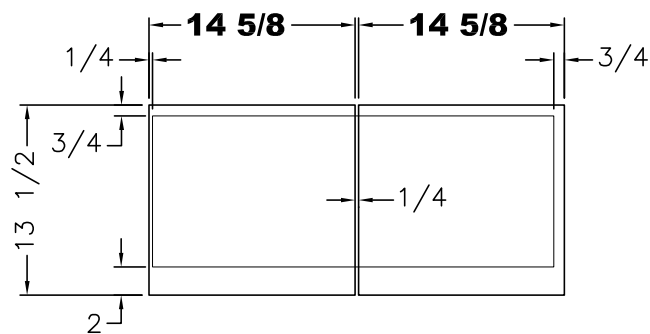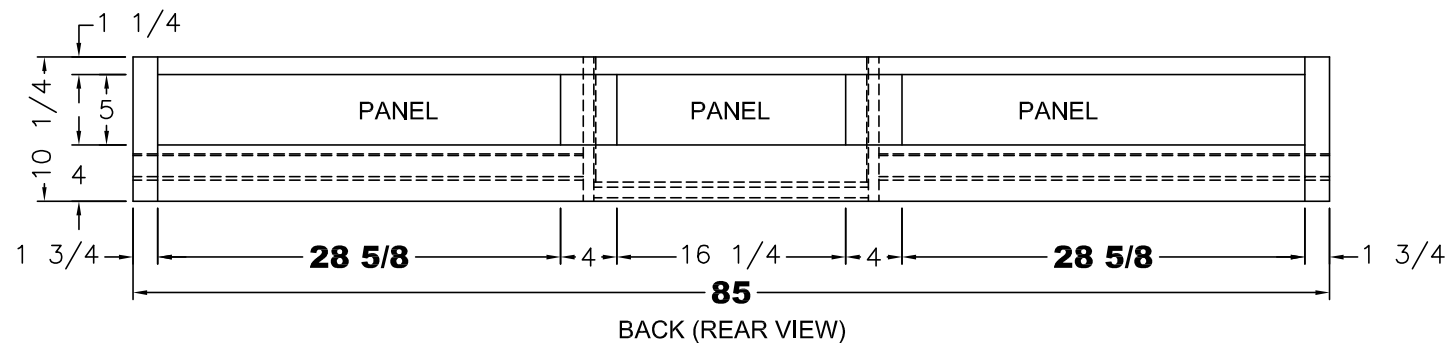


OVERLAPS

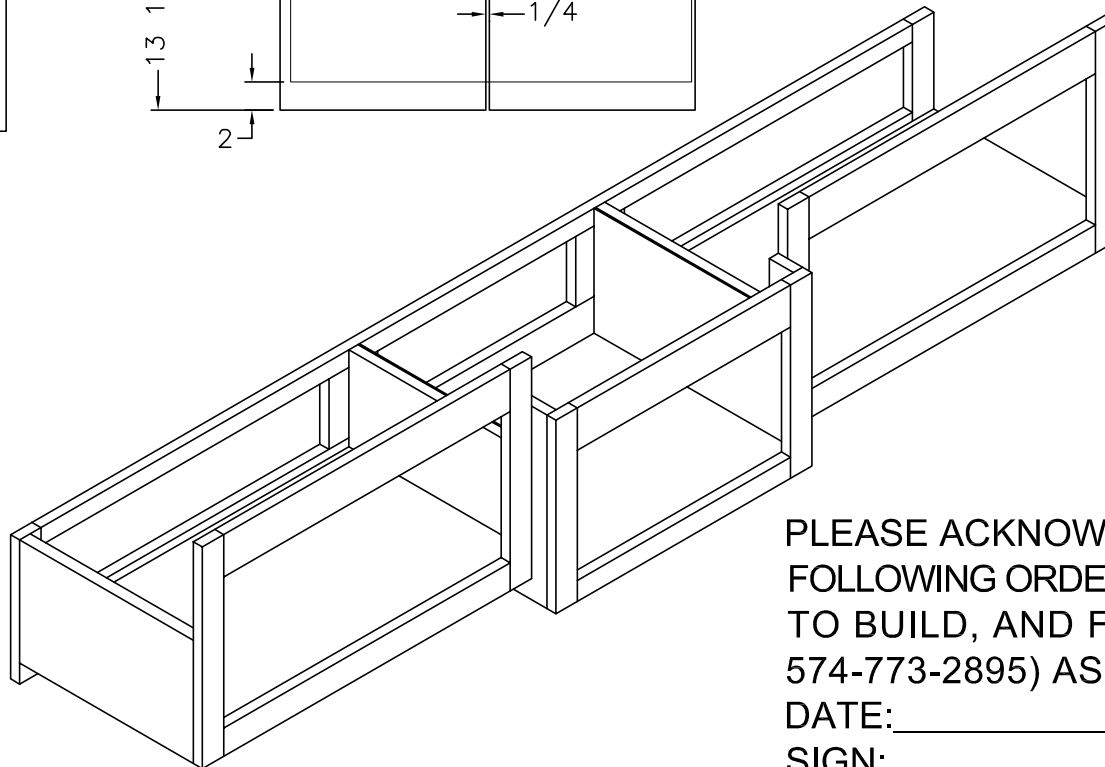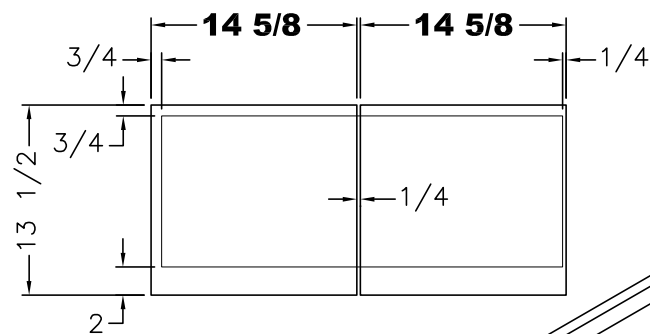


PLEASE ACKNOWLEDGE AND DATE THE
FOLLOWING ORDER/PRINT FOR APPROVAL
TO BUILD, AND FAX TO NEWMAR (AT
574-773-2895) AS SOON AS POSSIBLE
DATE: _____
SIGN: _____

UNIT: # 530326
DEALER: North Trail RV
SPECIAL: # 380


NEWMAR CORP P.O. Box 30, Nappanee, IN. 46550	Model:	Sheet	Drawn by:	Checked by:	Revision:	By:
	KG DB 4518	2 OF 2	Z. R.	A. M.		Date:
	Title:	I.D. # 2016\	Date:	Date:	Revision:	By:
	ODS TV OHC	SPECIALS\MOT\3800H	8/12/15	8/14/15		Date:

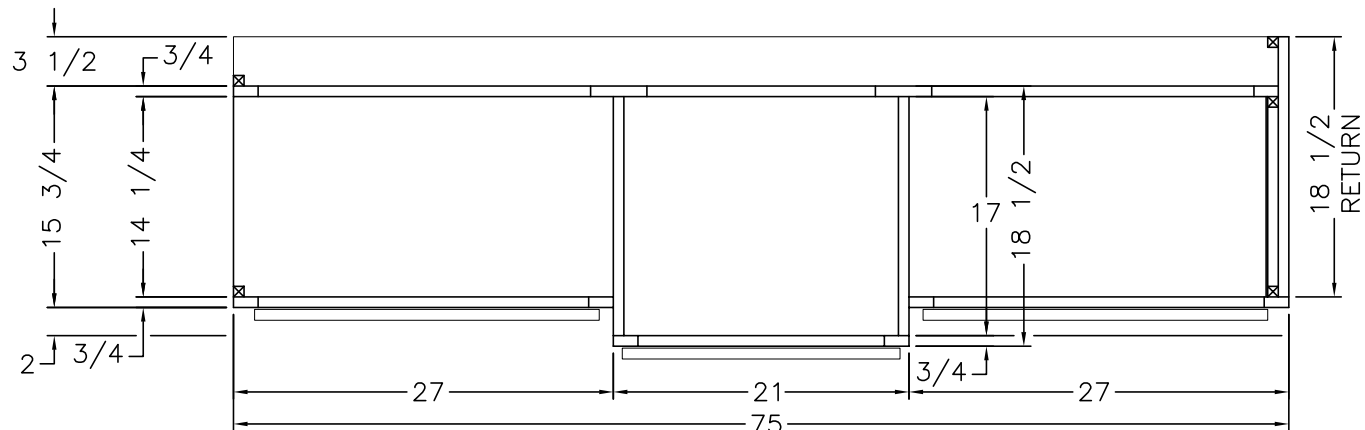

PLAN VIEW

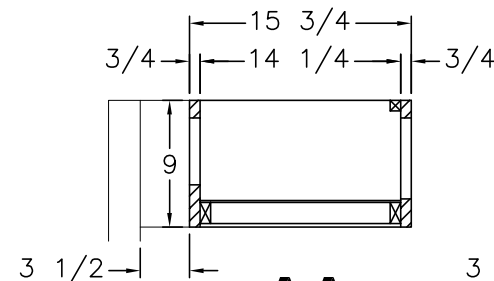


A-A

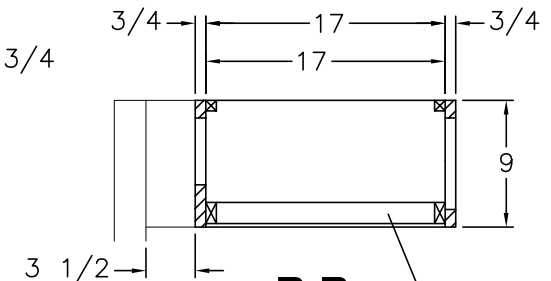

B-B


**NOTE: 1 1/2
CLEAT @ BOTTOM
FOR OHC LIGHT**

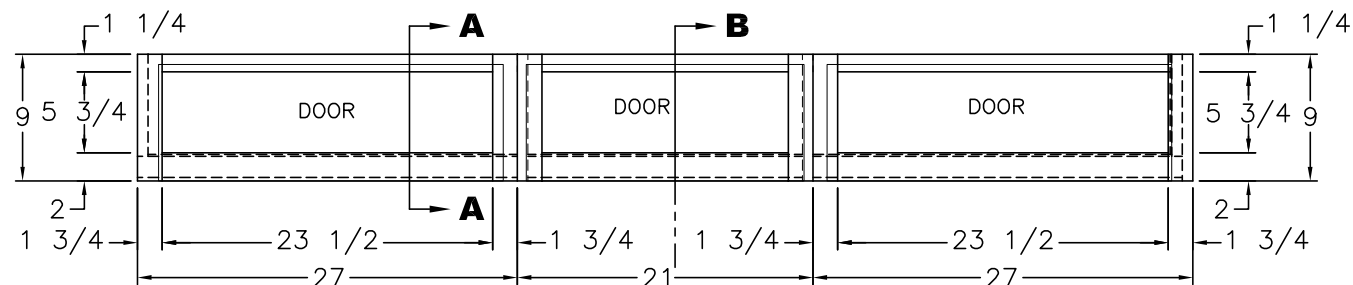


FRONT VIEW

(1) 24 1/2x8 1/4 DOOR
(TOP HINGE)

(1) 24 1/2x8 1/4 DOOR
(TOP HINGE)

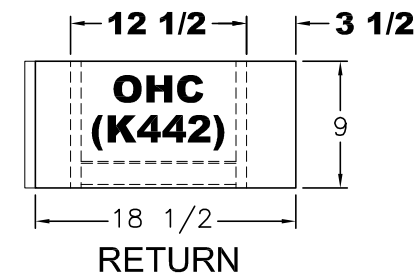


RETURN

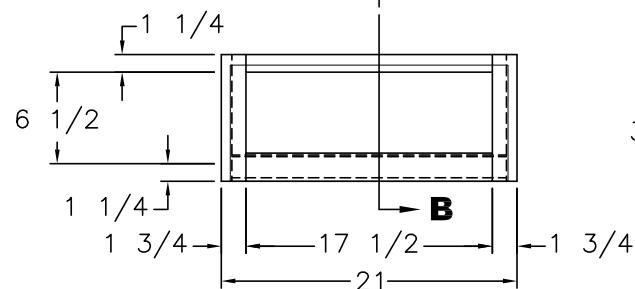

FRONT VIEW

(1) 19 3/4x8 1/4 DOOR
(TOP HINGE)

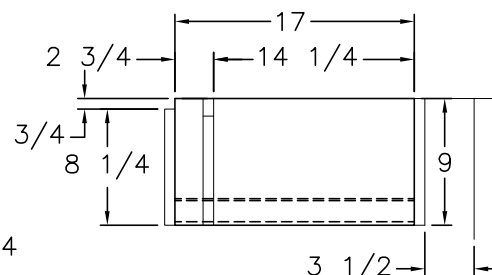

RETURN (2-REQ'D)

PLEASE ACKNOWLEDGE AND DATE THE
FOLLOWING ORDER/PRINT FOR APPROVAL
TO BUILD, AND FAX TO NEWMAR (AT
574-773-2895) AS SOON AS POSSIBLE
DATE: _____
SIGN: _____

UNIT: # 530326
DEALER: North Trail RV
SPECIAL: # 380

NEWMAR CORP
P.O. Box 30,
Nappanee, IN. 46550

Model: (K442)
KG DB 4518
Title: DS TV OHC


Sheet 1 OF 2
I.D. # 2016\
SPECIALS\MOT\
3800H1

Drawn by: Z. R.
Date: 8/14/15


Checked by: A. M.
Date: 8/19/15

Revision:
Revision:



By:
Date:
By:
Date:

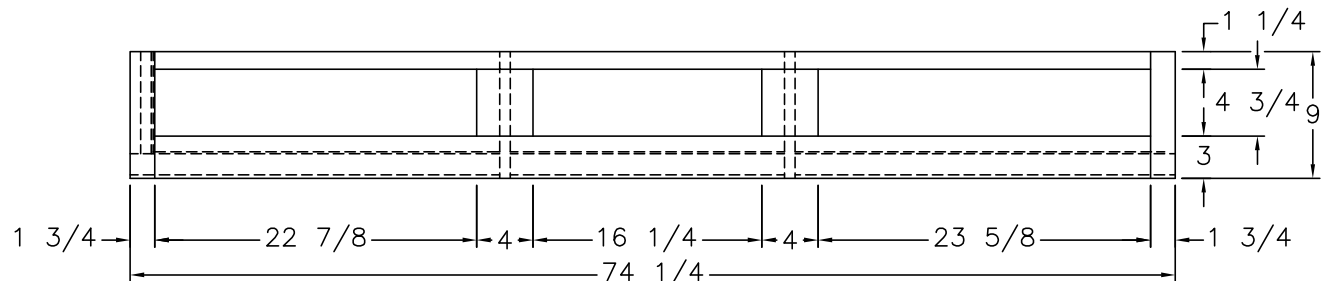

BACK (REAR VIEW)

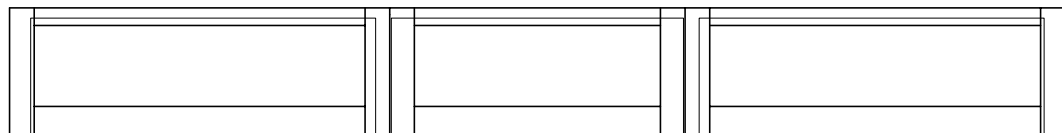

ASSEMBLED FRONT

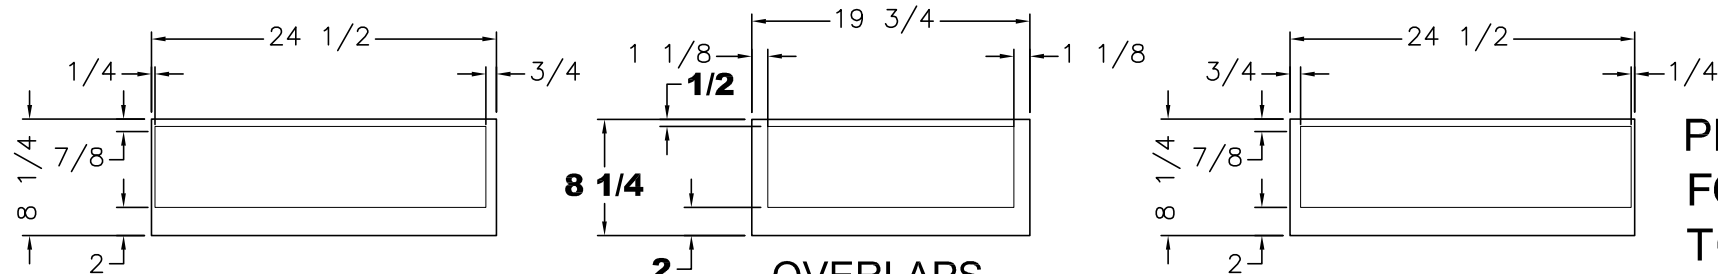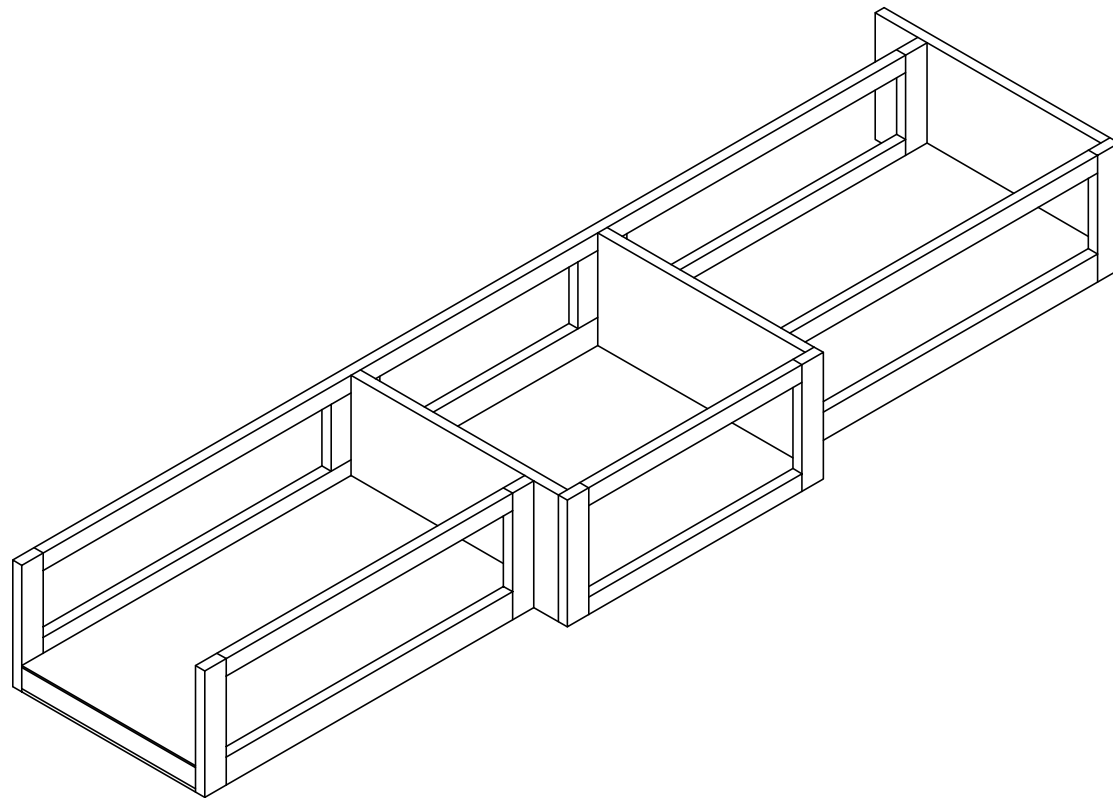

OVERLAPS

UNIT: # 530326
DEALER: North Trail RV
SPECIAL: # 380

PLEASE ACKNOWLEDGE AND DATE THE
FOLLOWING ORDER/PRINT FOR APPROVAL
TO BUILD, AND FAX TO NEWMAR (AT
574-773-2895) AS SOON AS POSSIBLE
DATE: _____
SIGN: _____

NEWMAR CORP
P.O. Box 30,
Nappanee, IN. 46550

Model:
KG DB 4518
Title:
DS TV OHC



Sheet
2 OF 2
I.D. # 2016\
SPECIALS\MOT\
3800H1

Drawn by:
Z. R.
Date:
8/14/15

Checked by:
A. M.
Date:
8/19/15



Revision:
Revision:

By:
Date:
By:
Date:

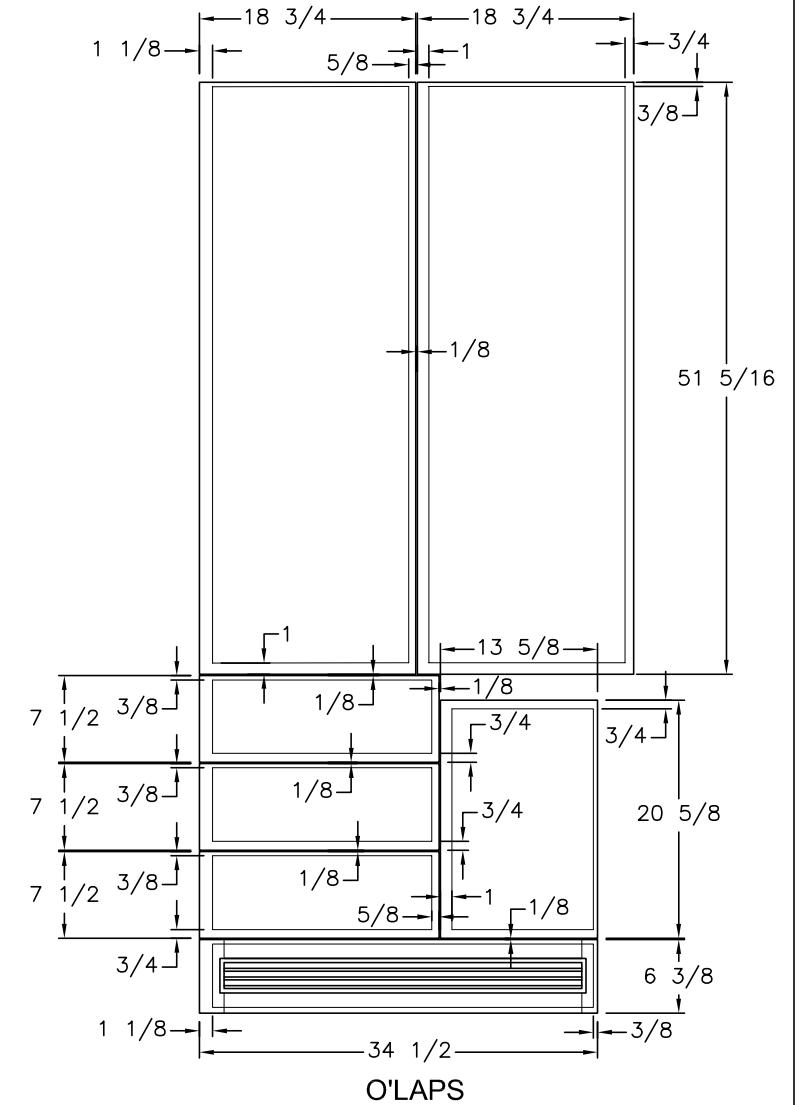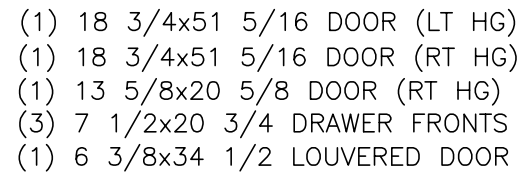

NEWMAR CORP	Model:	Sheet	Drawn by:	Checked by:	Revision:	By:
P.O. Box 30,	KG DB 4518	1 OF 2	Z. R.	A. M.		Date:
Nappanee, IN. 46550	Title:	I.D. # 2016\	Date:	Date:	Revision:	By:
Title block--75TB	PANTRY	SPECIALS\MOT\ 380PT	7/30/15	8/6/15		Date:


PLEASE ACKNOWLEDGE AND DATE THE FOLLOWING ORDER/PRINT FOR APPROVAL TO BUILD, AND FAX TO NEWMAR (AT 574-773-2895) AS SOON AS POSSIBLE
DATE: _____
SIGN: _____

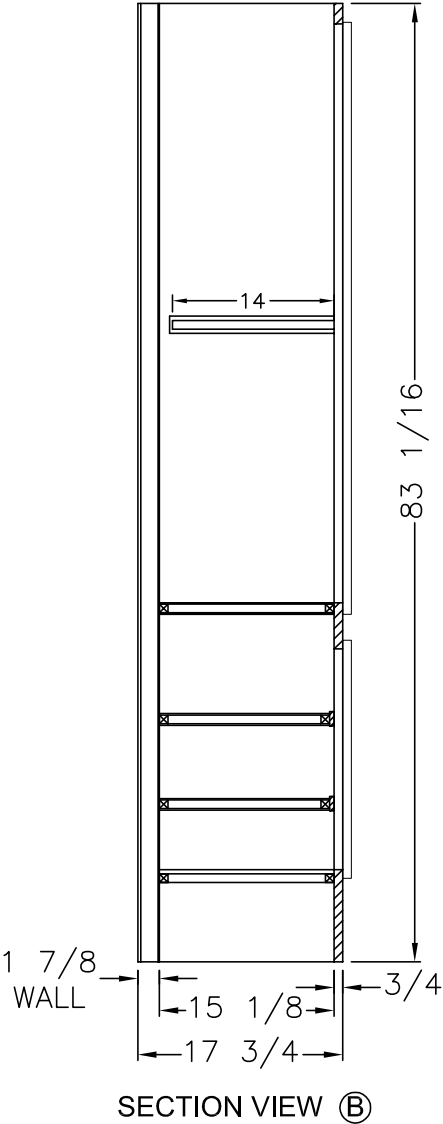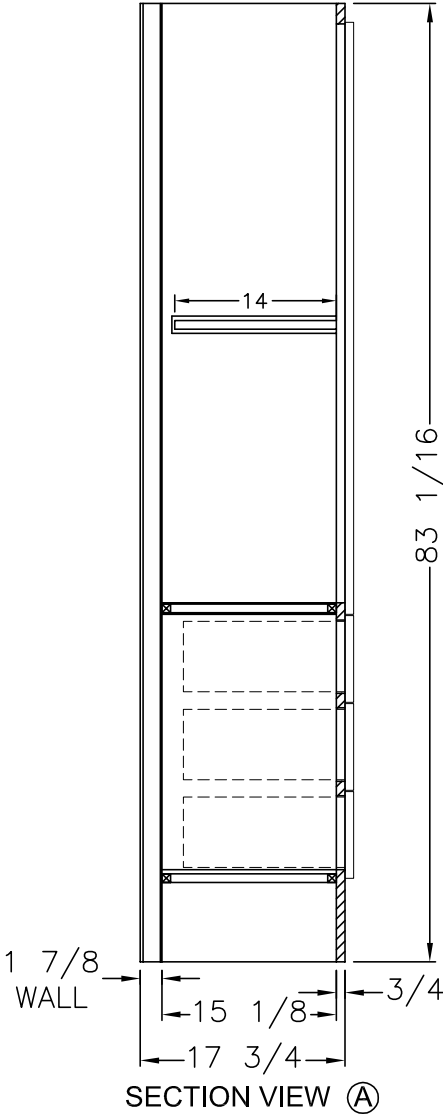

UNIT: # 530326
DEALER: North Trail RV
SPECIAL: # 380

NEWMAR CORP P.O. Box 30, Nappanee, IN. 46550 Title block--75TB	Model:	KG DB 4518	Sheet	Drawn by:	Checked by:	Revision:	By:
			2 OF 2	Z. R.	A. M.		Date:
	Title:	PANTRY	I.D. # 2016\	Date:	Date:	Revision:	By:
			SPECIALS\MOT\	7/30/15	8/6/15		Date:
			380PT				

NOTE: ALL PANELS AT 47 3/4 WIDE
UNLESS SPECIFIED OTHERWISE

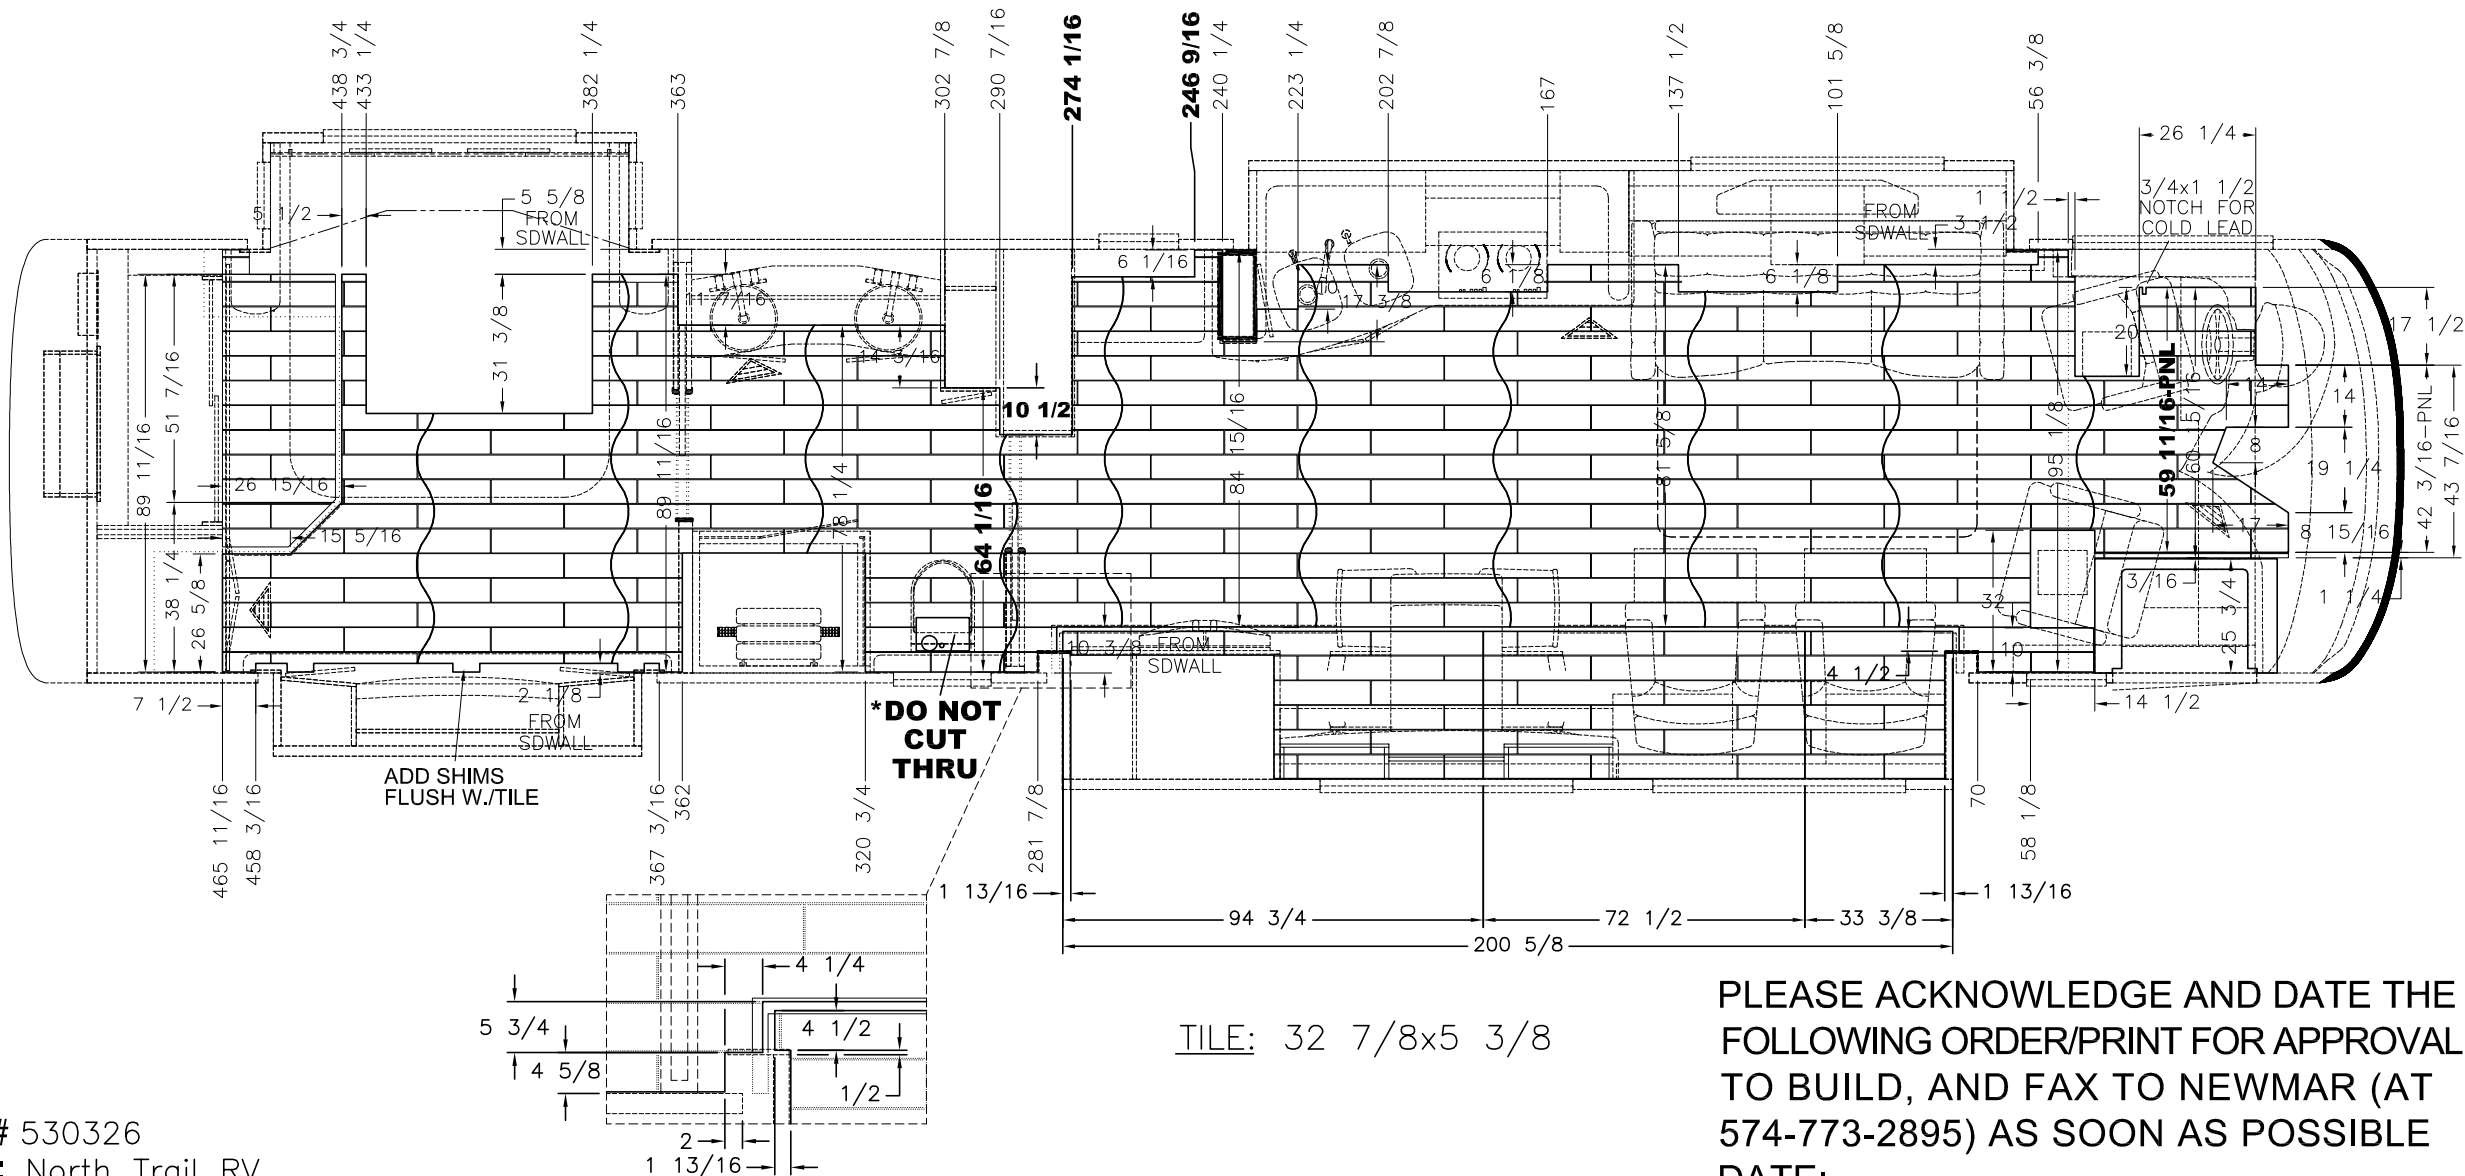

UNIT: # 530326
DEALER: North Trail RV
SPECIAL: # 380

TILE: 32 7/8x5 3/8

PLEASE ACKNOWLEDGE AND DATE THE FOLLOWING ORDER/PRINT FOR APPROVAL TO BUILD, AND FAX TO NEWMAR (AT 574-773-2895) AS SOON AS POSSIBLE
DATE: _____
SIGN: _____

NEWMAR CORP P.O. Box 30, Nappanee, IN. 46550 Title block--3125TB	Model: KG DB 4518	Sheet 4 OF 5	Drawn by: Z. R.	Checked by: A. M.	Revision:	By:
	Title: OASIS LAYOUT	I.D. # 2016\ SPECIALS\MOT\ 380FP	Date: 8/4/15	Date: 8/5/15	Revision:	Date:
						By:
						Date: