


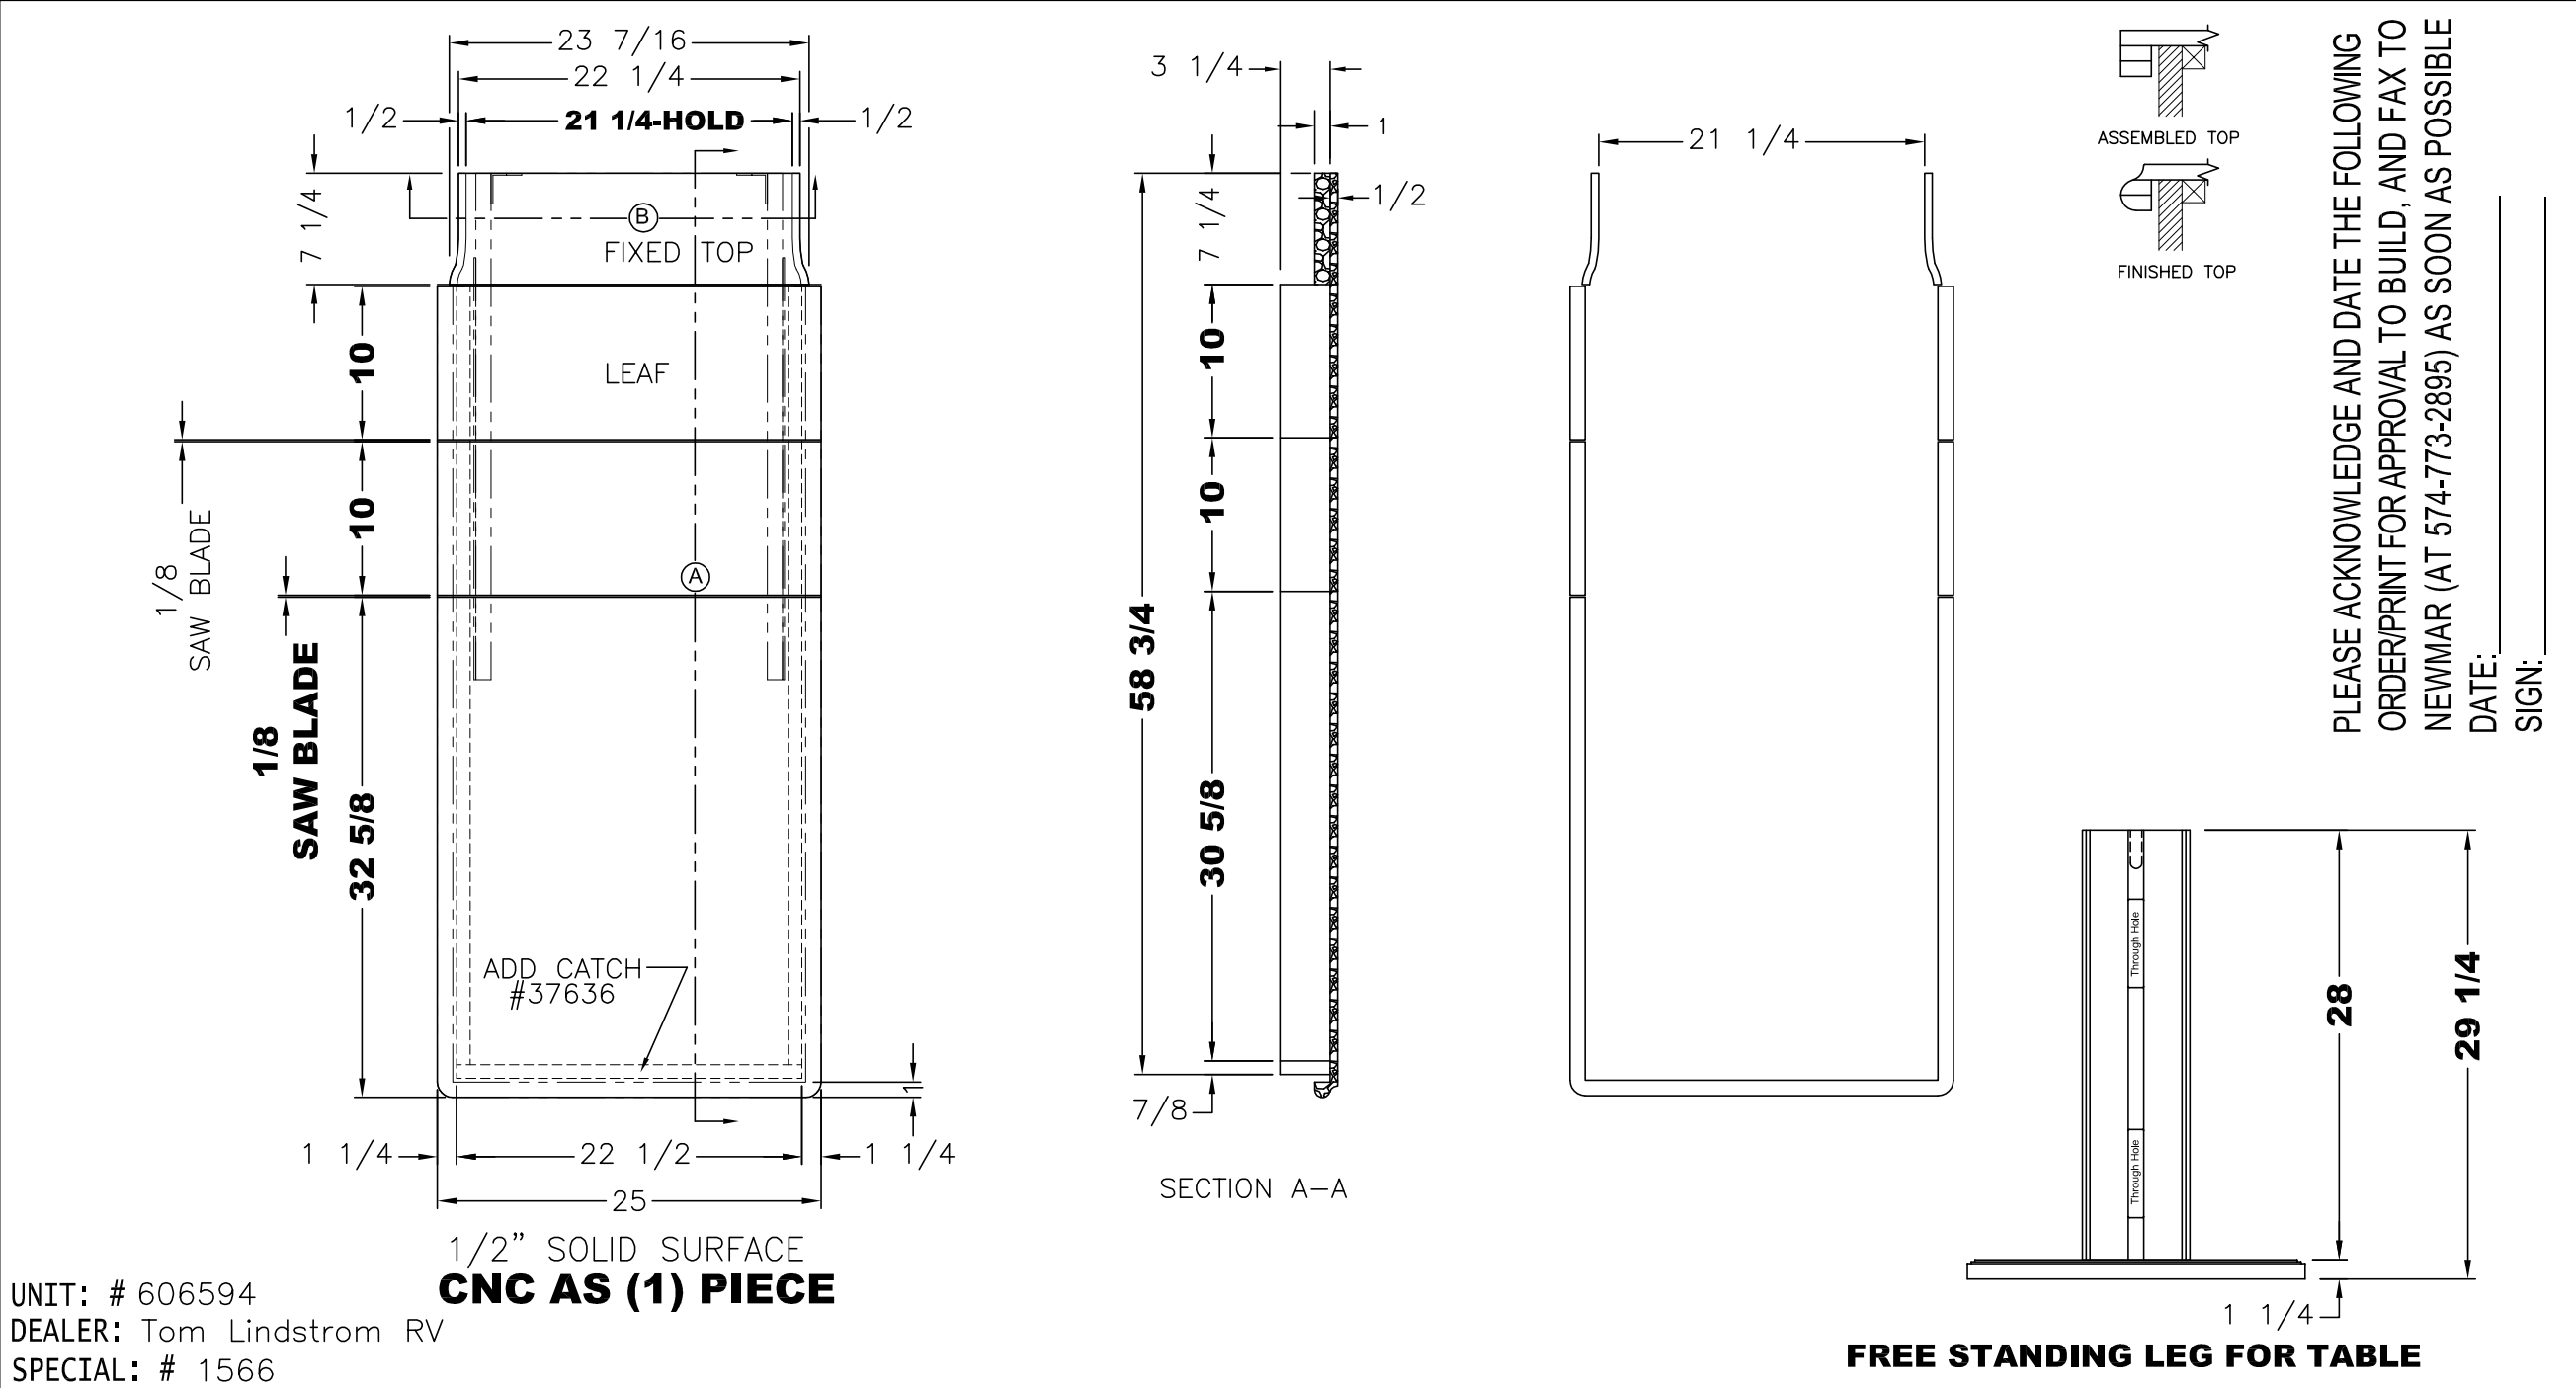


UNIT: # 606594
DEALER: Tom Lindstrom RV
SPECIAL: # 1566

1/2" SOLID SURFACE
CNC AS (1) PIECE

FREE STANDING LEG FOR TABLE


NEWMAR CORP P.O. Box 30, Nappanee, IN. 46550 UNITS: INCHES TITLE BLOCK: 1TB	Model:	(K645)	Sheet	Drawn by:	Checked by:	Revision:	By:
		DS DP 4326	1 OF 1	Z. R.	A. M.		Date:
	Title:	75" DINETTE BUFFET	I.D. # 2017\	Date:	Date:	Revision:	By:
			SPECIALS\MOT\	1/13/17	1/13/17		Date:
			1566DT				

PLEASE ACKNOWLEDGE AND DATE THE
FOLLOWING ORDER/PRINT FOR APPROVAL
TO BUILD, AND FAX TO NEWMAR (AT
574-773-2895) AS SOON AS POSSIBLE
DATE: _____
SIGN: _____


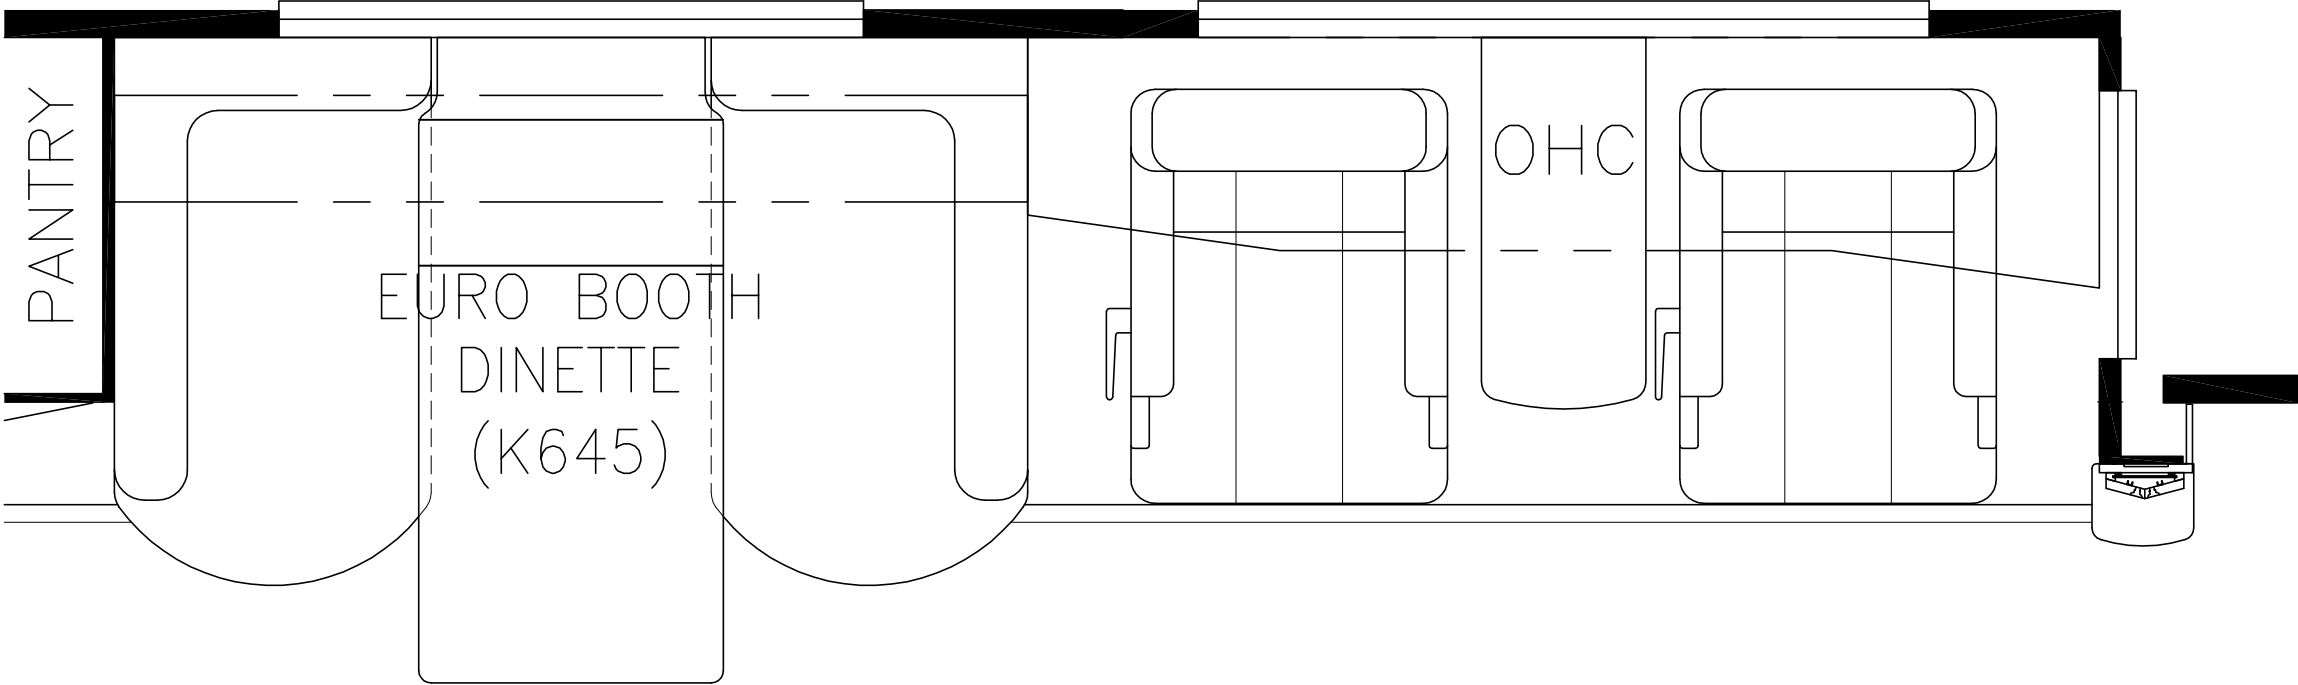


UNIT: # 606594
DEALER: Tom Lindstrom RV
SPECIAL: # 1566

NEWMAR CORP P.O. Box 30, Nappanee, IN. 46550 UNITS: INCHES TITLE BLOCK: 75TB	Model:	Sheet	Drawn by:	Checked by:	Revision:	By:
	DS DP 4326	1 OF 1	Z. R.	A. M.		Date:
	Title:	I.D. # 2017\	Date:	Date:	Revision:	By:
	FLOOR PLAN	SPECIALS\MOT\1566FP	1/13/17	1/13/17		Date:

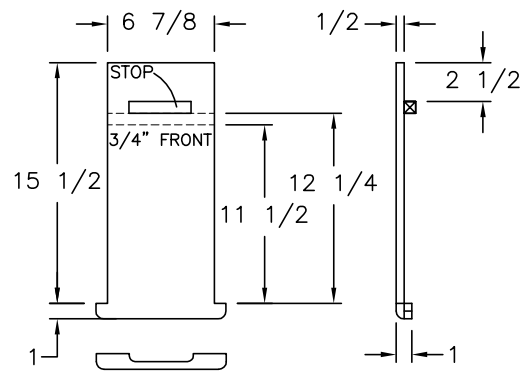


1/2 SOLID SURFACE
P-O SHELF

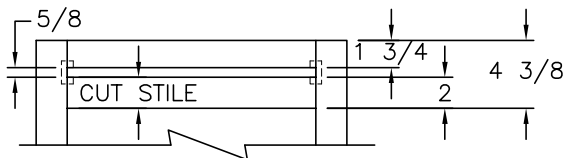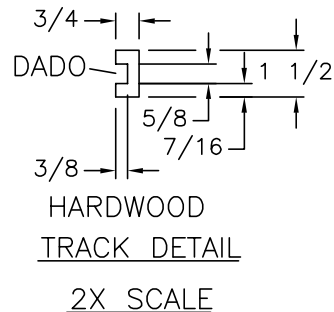


CABINET BASE FRONT VIEW


UNIT: # 606594
DEALER: Tom Lindstrom RV
SPECIAL: # 1566

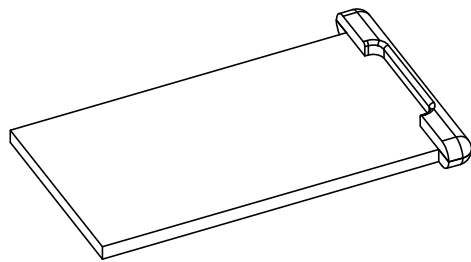

BOTTOM VIEW
(REFERENCE ONLY)

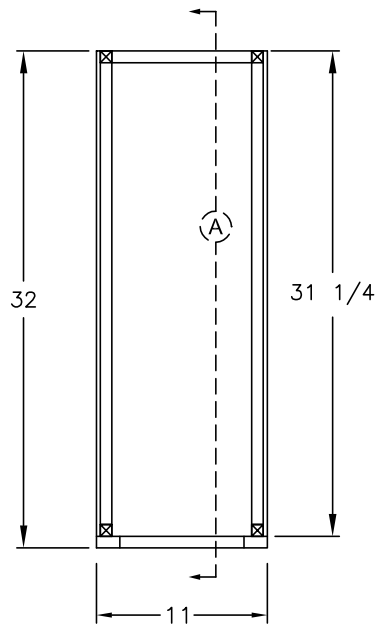



TOP VIEW

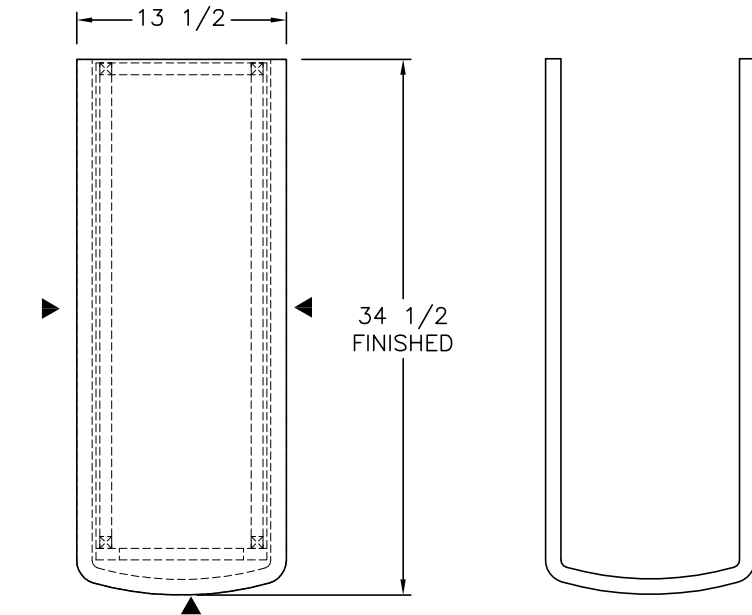


TOP VIEW

► - DENOTES A FINISHED EDGE
1/2" SOLID SURFACE

EDGE TRIM
(2) PIECES 1/2 MATERIAL

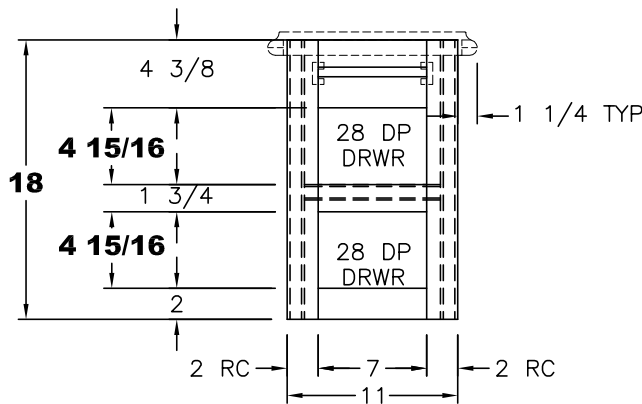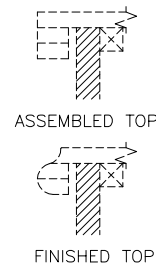


FRONT VIEW
(2) 7 1/2x8 1/2 FRONTS

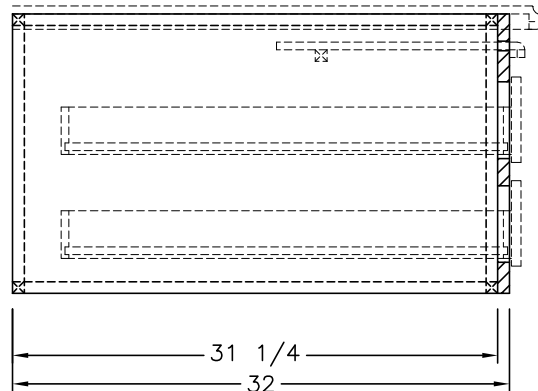

SIDE SECTION (A)

PLEASE ACKNOWLEDGE AND DATE THE
FOLLOWING ORDER/PRINT FOR APPROVAL
TO BUILD, AND FAX TO NEWMAR (AT
574-773-2895) AS SOON AS POSSIBLE
DATE: _____
SIGN: _____

NEWMAR CORP P.O. Box 30, Nappanee, IN. 46550	Model:	Sheet	Drawn by:	Checked by:	Revision:	By:
	DS DP 4326	1 OF 1	Z. R.	A. M.		Date:
	Title:	I.D. # 2017\	Date:	Date:	Revision:	By:
	11 LAMP STAND	SPECIALS\MOT\	1/13/17	1/13/17		Date:
		1566LAMP				
UNITS: INCHES						
TITLE BLOCK: 1TB						

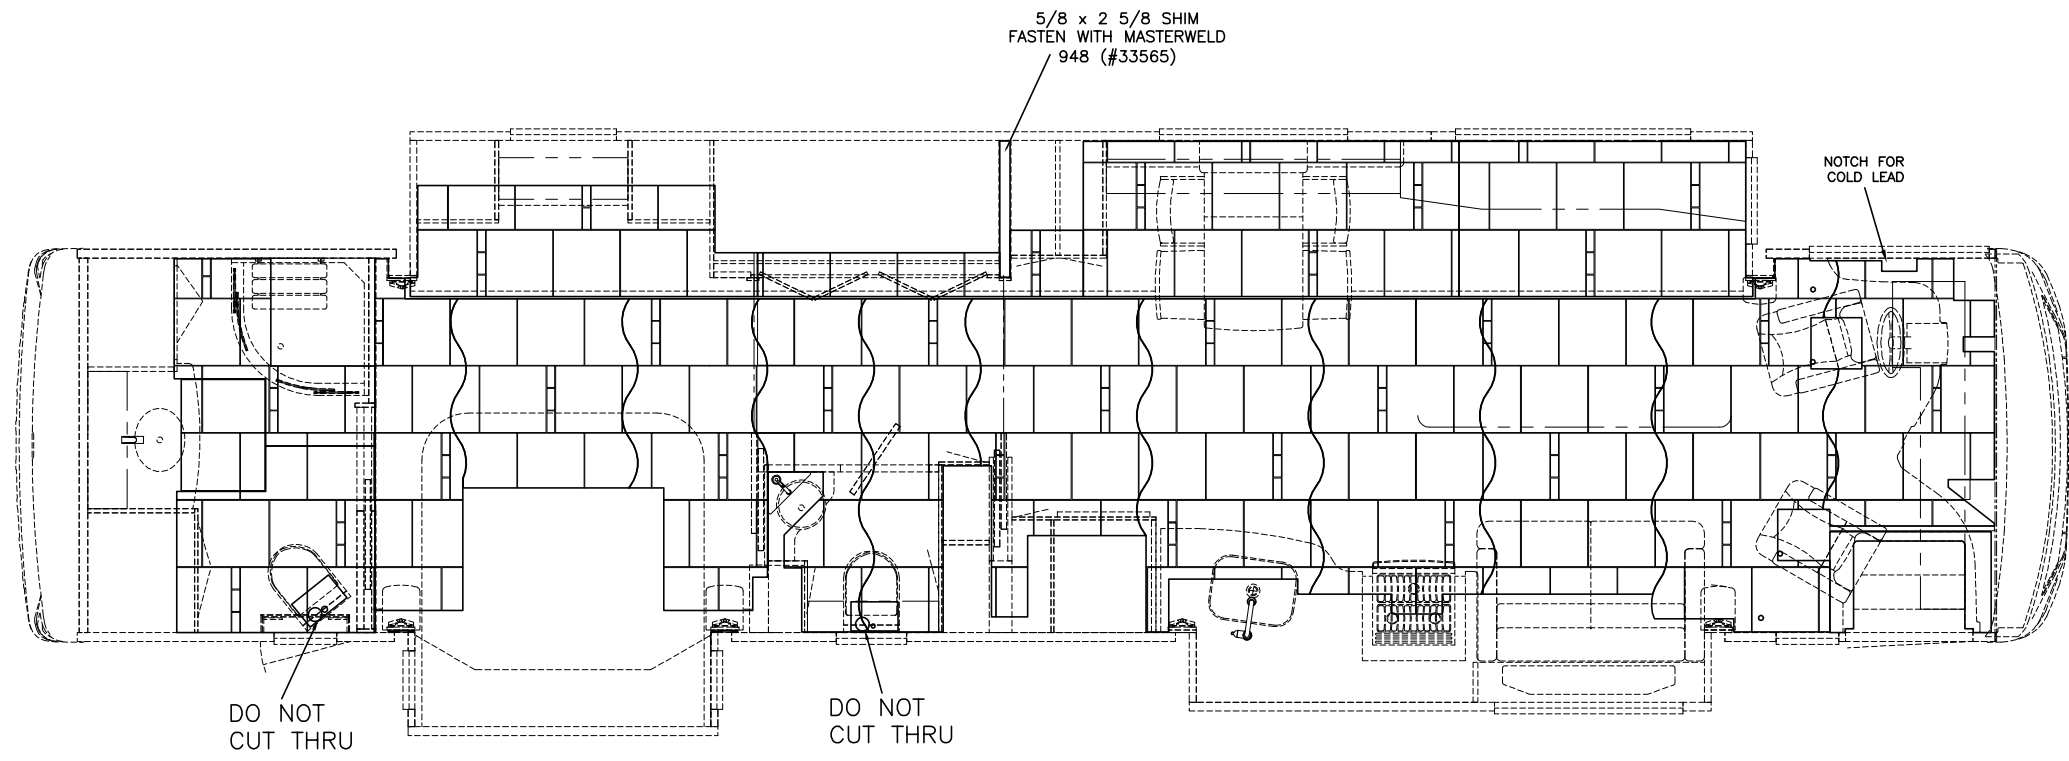

2017 DS DP TILE
TILE LAYOUT
TILE: 16 15/16 x 16 15/16
INSERT: (3) 2 x 5 1/2

PLEASE ACKNOWLEDGE AND DATE THE FOLLOWING ORDER/PRINT FOR APPROVAL TO BUILD, AND FAX TO NEWMAR (AT 574-773-2895) AS SOON AS POSSIBLE
DATE: _____
SIGN: _____

UNIT: # 606594
DEALER: Tom Lindstrom RV
SPECIAL: # 1566

NEWMAR CORP <i>P.O. Box 30, Nappanee, IN. 46550</i> UNITS: INCHES TITLE BLOCK: 3125TB	Model: DS DP 4326	Sheet 1 OF 1	Drawn by: Z. R.	Checked by: A. M.	Revision:	By:
	Title: STANDARD TILE LAYOUT	I.D. # 2017\ SPECIALS\MOT\ 1566TILE	Date: 1/13/17	Date: 1/13/17	Revision:	Date:
						By:
						Date: