
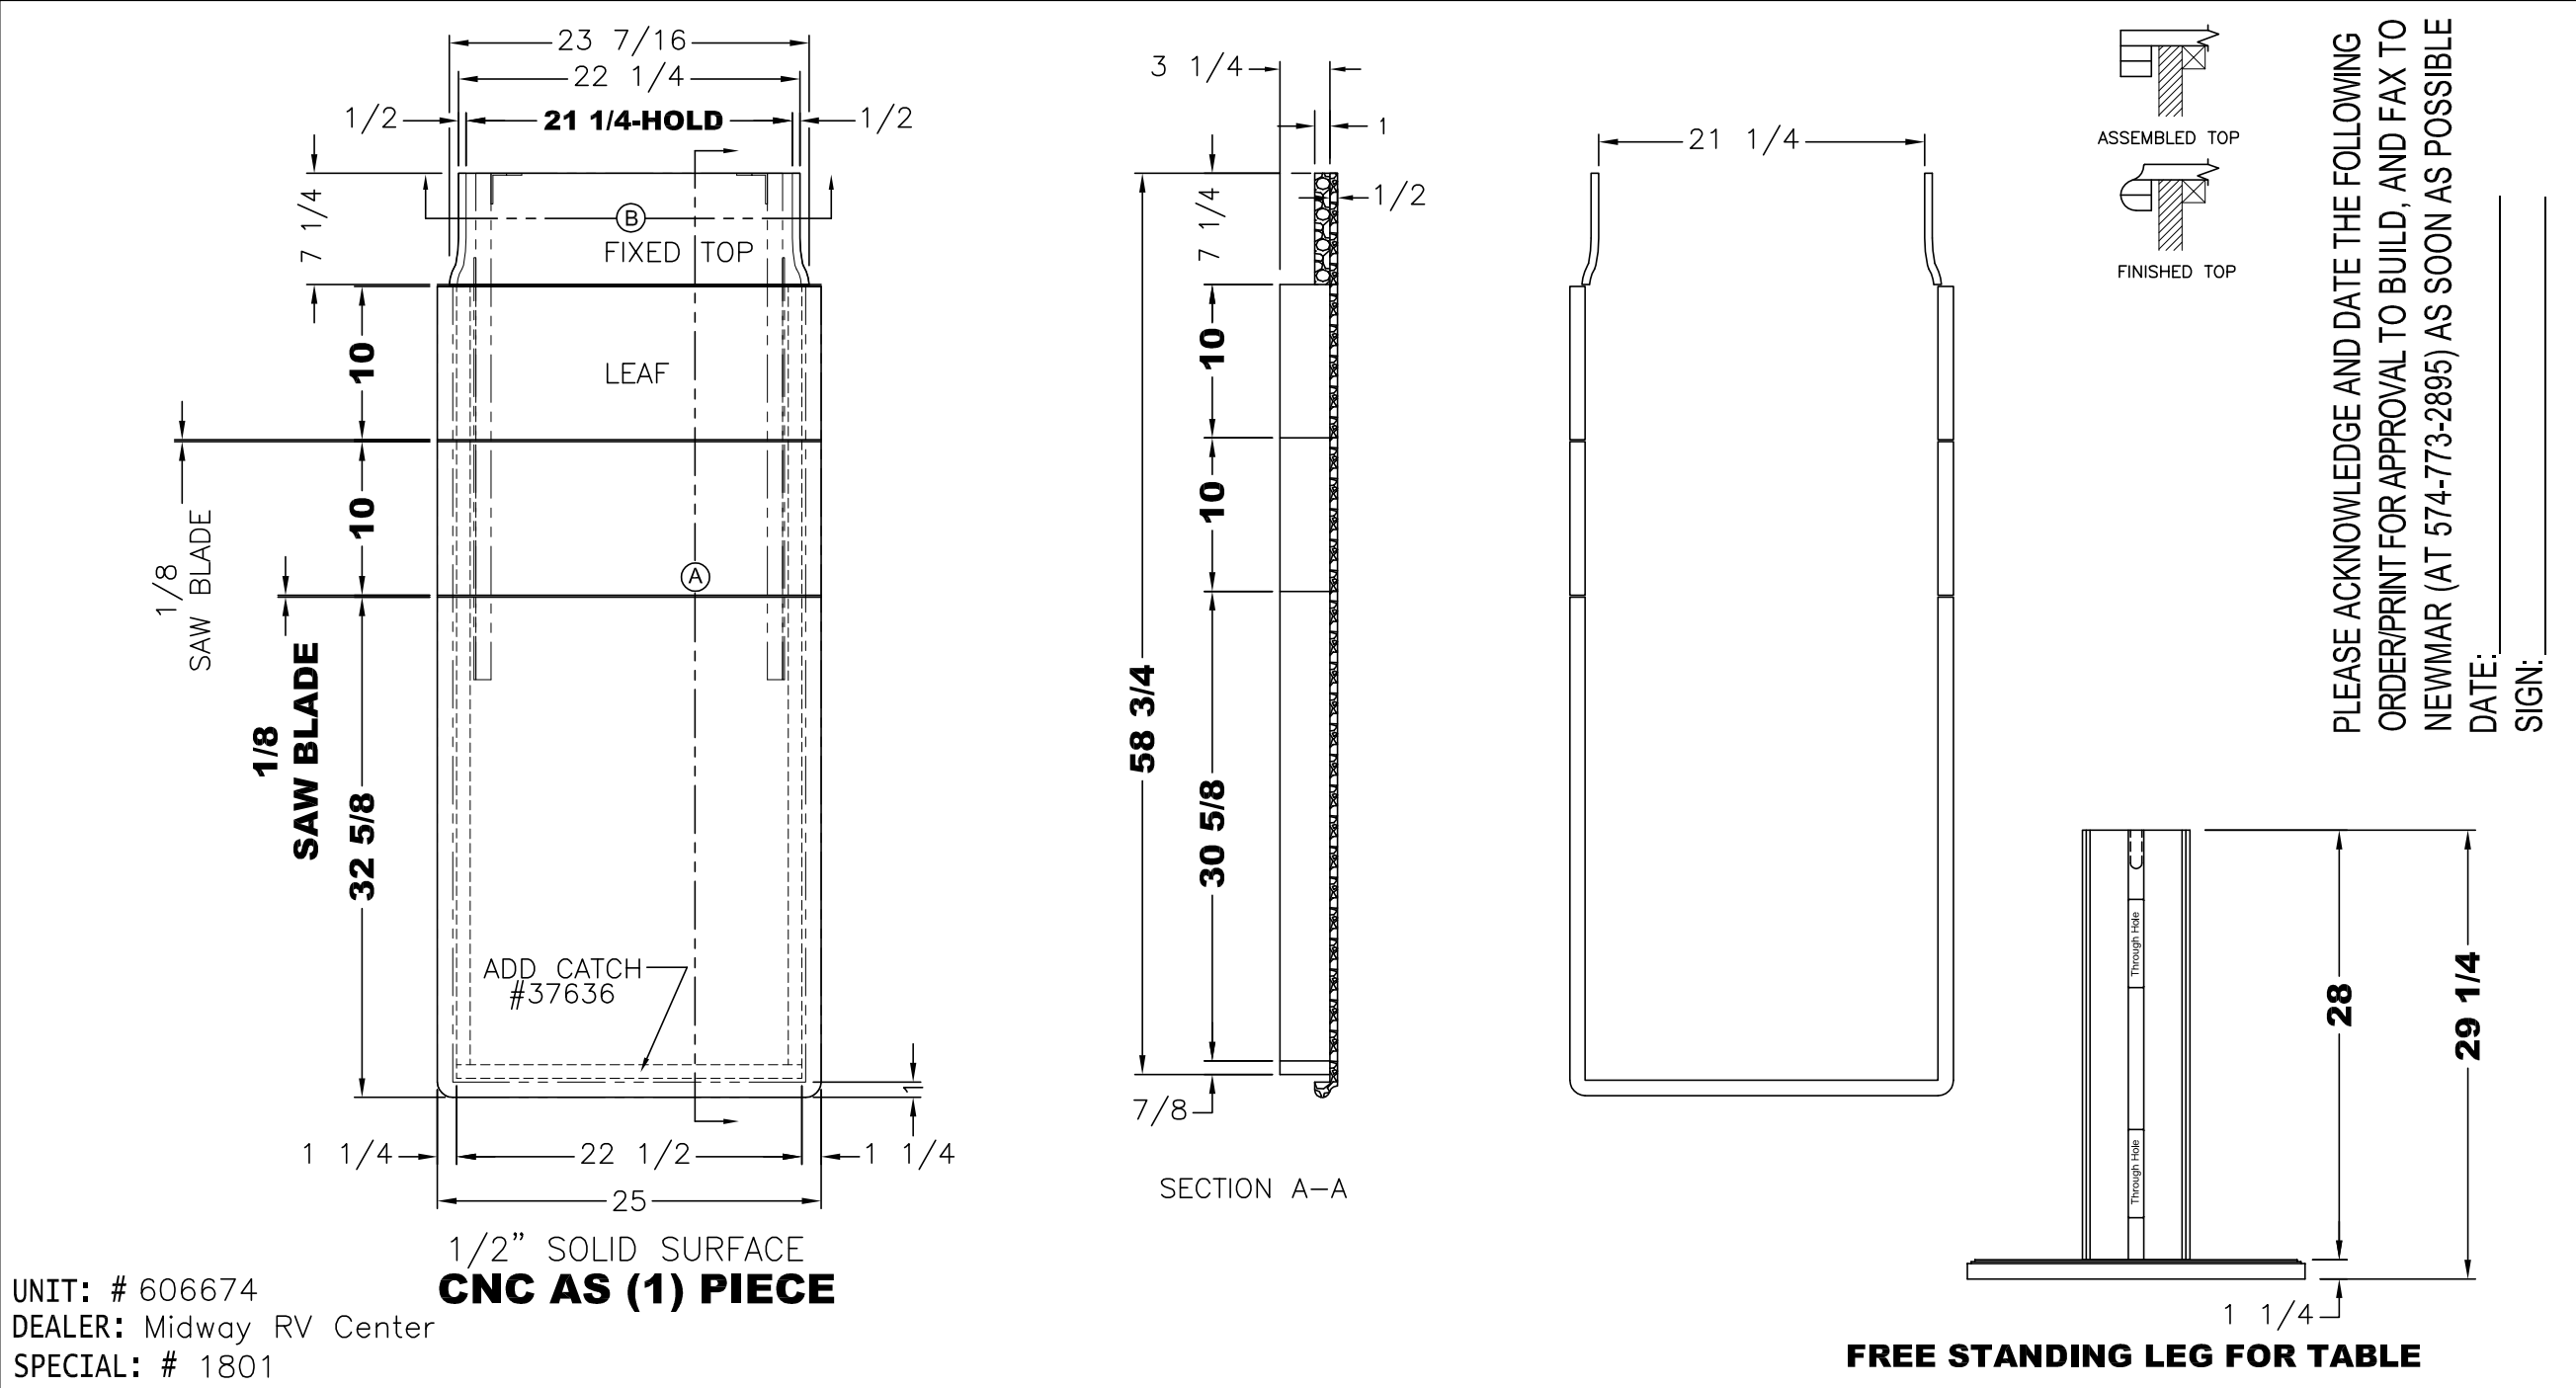


PLEASE ACKNOWLEDGE AND DATE THE FOLLOWING
ORDER/PRINT FOR APPROVAL TO BUILD, AND FAX TO
NEWMAR (AT 574-773-2895) AS SOON AS POSSIBLE
DATE: _____
SIGN: _____

UNIT: # 606674
DEALER: Midway RV Center
SPECIAL: # 1801

NEWMAR CORP P.O. Box 30, Nappanee, IN. 46550 UNITS: INCHES TITLE BLOCK: 1TB	Model:	(K645)	Sheet	Drawn by:	Checked by:	Revision:	By:
		DS DP 4369	1 OF 1	Z. R.	A. M.		Date:
	Title:		I.D. # 2017\	Date:	Date:	Revision:	By:
		75" DINETTE BUFFET	SPECIALS\MOT\	3/8/17	3/8/17		Date:
			1801DT				

PLEASE ACKNOWLEDGE AND DATE THE
FOLLOWING ORDER/PRINT FOR APPROVAL
TO BUILD, AND FAX TO NEWMAR (AT
574-773-2895) AS SOON AS POSSIBLE
DATE: _____
SIGN: _____

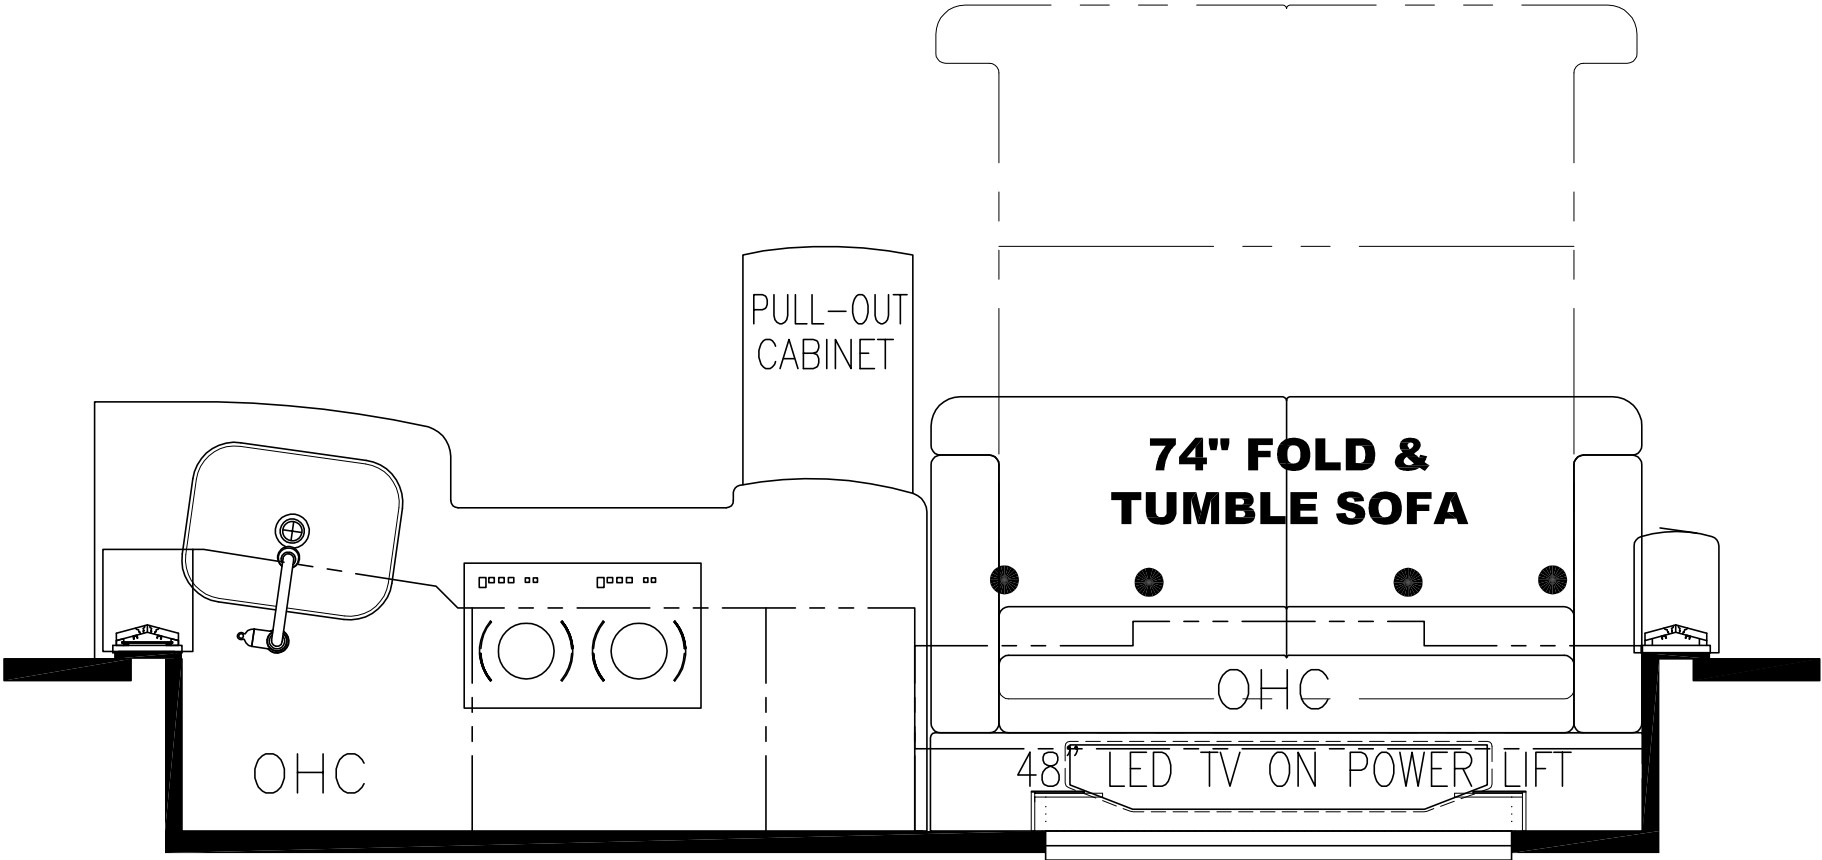

UNIT: # 606674
DEALER: Midway RV Center
SPECIAL: # 1801

NEWMAR CORP P.O. Box 30, Nappanee, IN. 46550 UNITS: INCHES TITLE BLOCK: 75TB	Model:	(J620)	Sheet	1 OF 1	Drawn by:	Z. R.	Checked by:	A. M.	Revision:	By:
		DS DP 4369								Date:
	Title:	FLOOR PLAN	I.D. # 2017\	SPECIALS\MOT\	Date:	3/8/17	Date:	3/8/17	Revision:	By:
			1801FP							Date:

*ALL DIMENSION FROM POINT A

NOTE: ALL DIMENSIONS POINT TO TILE
GEOMETRY EXCEPT WHERE NOTED

5/8 x 2 5/8 SHIM FASTENER
WITH MASTERWELD 948 (#33565)

DO NOT CUT
THRU-

NOTCH FOR
COLD LEAD

USE PART #84422
TO TRIM AROUND TILE
ON FLOOR AND
ENGINE COVER TILE
1/16" GAP TYP.

DO NOT CUT
THRU-

2017 EX DP TILE
7 3/4 x 47

UNIT: # 606674
DEALER: Midway RV Center
SPECIAL: # 1801

PLEASE ACKNOWLEDGE AND DATE THE FOLLOWING ORDER/PRINT FOR APPROVAL TO BUILD, AND FAX TO NEWMAR (AT 574-773-2895) AS SOON AS POSSIBLE
DATE: _____
SIGN: _____

NEWMAR CORP P.O. Box 30, Nappanee, IN. 46550	Model:	Sheet	Drawn by:	Checked by:	Revision:	By:
	DS DP 4369	1 OF 1	Z. R.	A. M.		Date:
	Title:	I.D. # 2017\	Date:	Date:	Revision:	By:
	STANDARD TILE LAYOUT	SPECIALS\MOT\	3/8/17	3/8/17		Date:
UNITS: INCHES		1801TILE				
TITLE BLOCK: 3125TB						