



DATE: _____
SIGN: _____

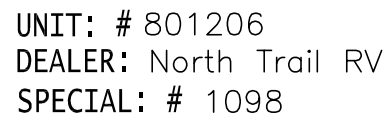


NEWMAR CORP	Model:	(K440)(K910)	Sheet	Drawn by:	Checked by:	Revision:	By:
P.O. Box 30,	EX DP 4565		1 OF 1	Z. R.	A. M.		Date:
Nappanee, IN. 46550	Title:	FLOOR PLAN	I.D. # 2016\	Date:	Date:	Revision:	By:
UNITS: INCHES			SPECIALS\MOT\	12/8/15	12/9/15		Date:
TITLE BLOCK: 3125TB			1098FP				

2016 EX DP REAR BATH TILE

PLEASE ACKNOWLEDGE AND DATE THE FOLLOWING ORDER/PRINT FOR APPROVAL TO BUILD, AND FAX TO NEWMAR (AT 574-773-2895) AS SOON AS POSSIBLE
DATE:_____
SIGN:_____

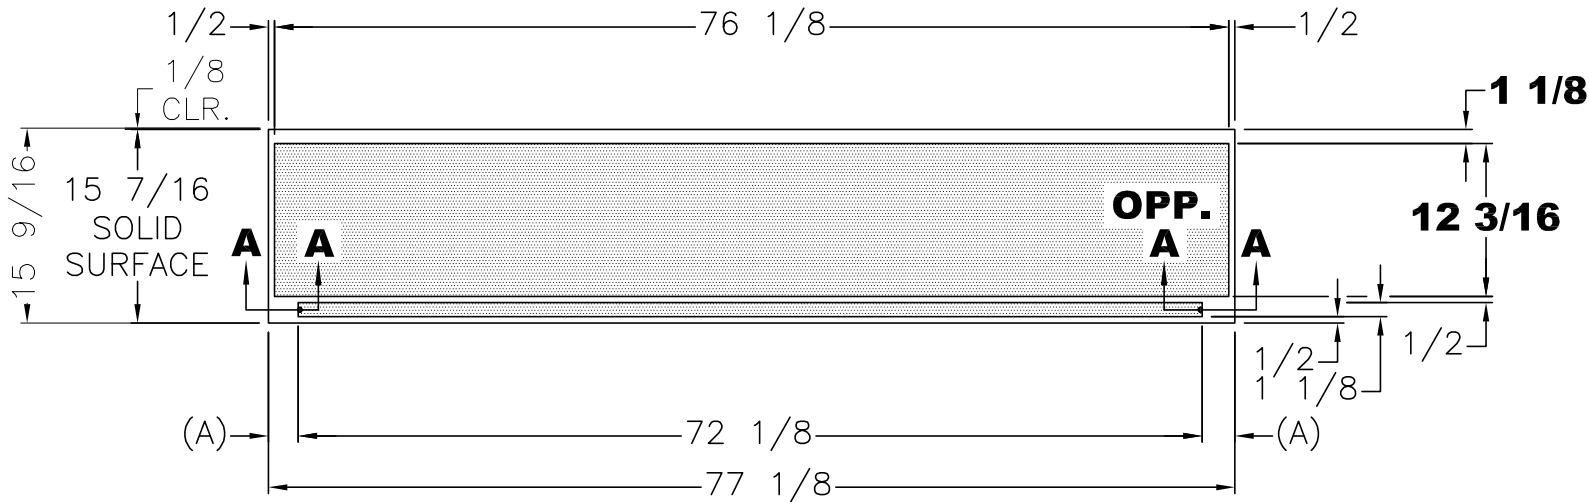

SOLID DENOTES 1/4" RECESS FOR TILE INLAY

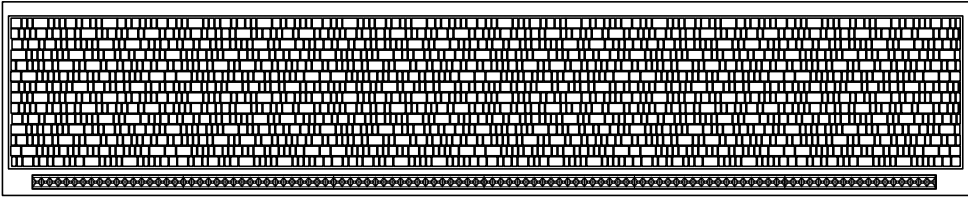



UNIT: # 801206
DEALER: North Trail RV
SPECIAL: # 1098

SPLASH

NEWMAR CORP P.O. Box 30, Nappanee, IN. 46550 UNITS: INCHES TITLE BLOCK--75TB	Model:	Sheet	Drawn by:	Checked by:	Revision:	By:
	EX DP 4565	1 OF 1	Z. R.	A. M.		Date:
	Title:	I.D. # 2016\	Date:	Date:	Revision:	By:
	81 5/8 KITCHEN	SPECIALS\MOT\1098KT	12/8/15	12/9/15		Date:

PLEASE ACKNOWLEDGE AND DATE THE
FOLLOWING ORDER/PRINT FOR APPROVAL
TO BUILD, AND FAX TO NEWMAR (AT
574-773-2895) AS SOON AS POSSIBLE


SIGN: _____

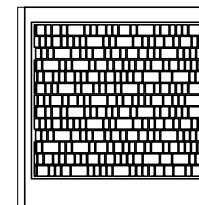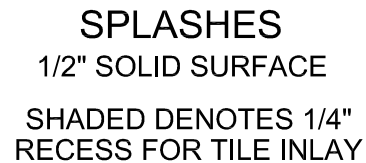

UNIT: # 801206
DEALER: North Trail RV
SPECIAL: # 1098

NEWMAR CORP P.O. Box 30, Nappanee, IN. 46550	Model:	Sheet	Drawn by:	Checked by:	Revision:	By:
	EX DP 4565	1 OF 1	Z. R.	A. M.		Date:
UNITS: INCHES	Title: STOOL ROOM LAV BASE & TOP	I.D. # 2016\ SPECIALS\MOT\ 1098LV	Date: 12/8/15	Date: 12/9/15	Revision:	By:
TITLE BLOCK: 1TB						Date:

*ALL DIMENSION FROM POINT A
(FIREWALL STEEL)

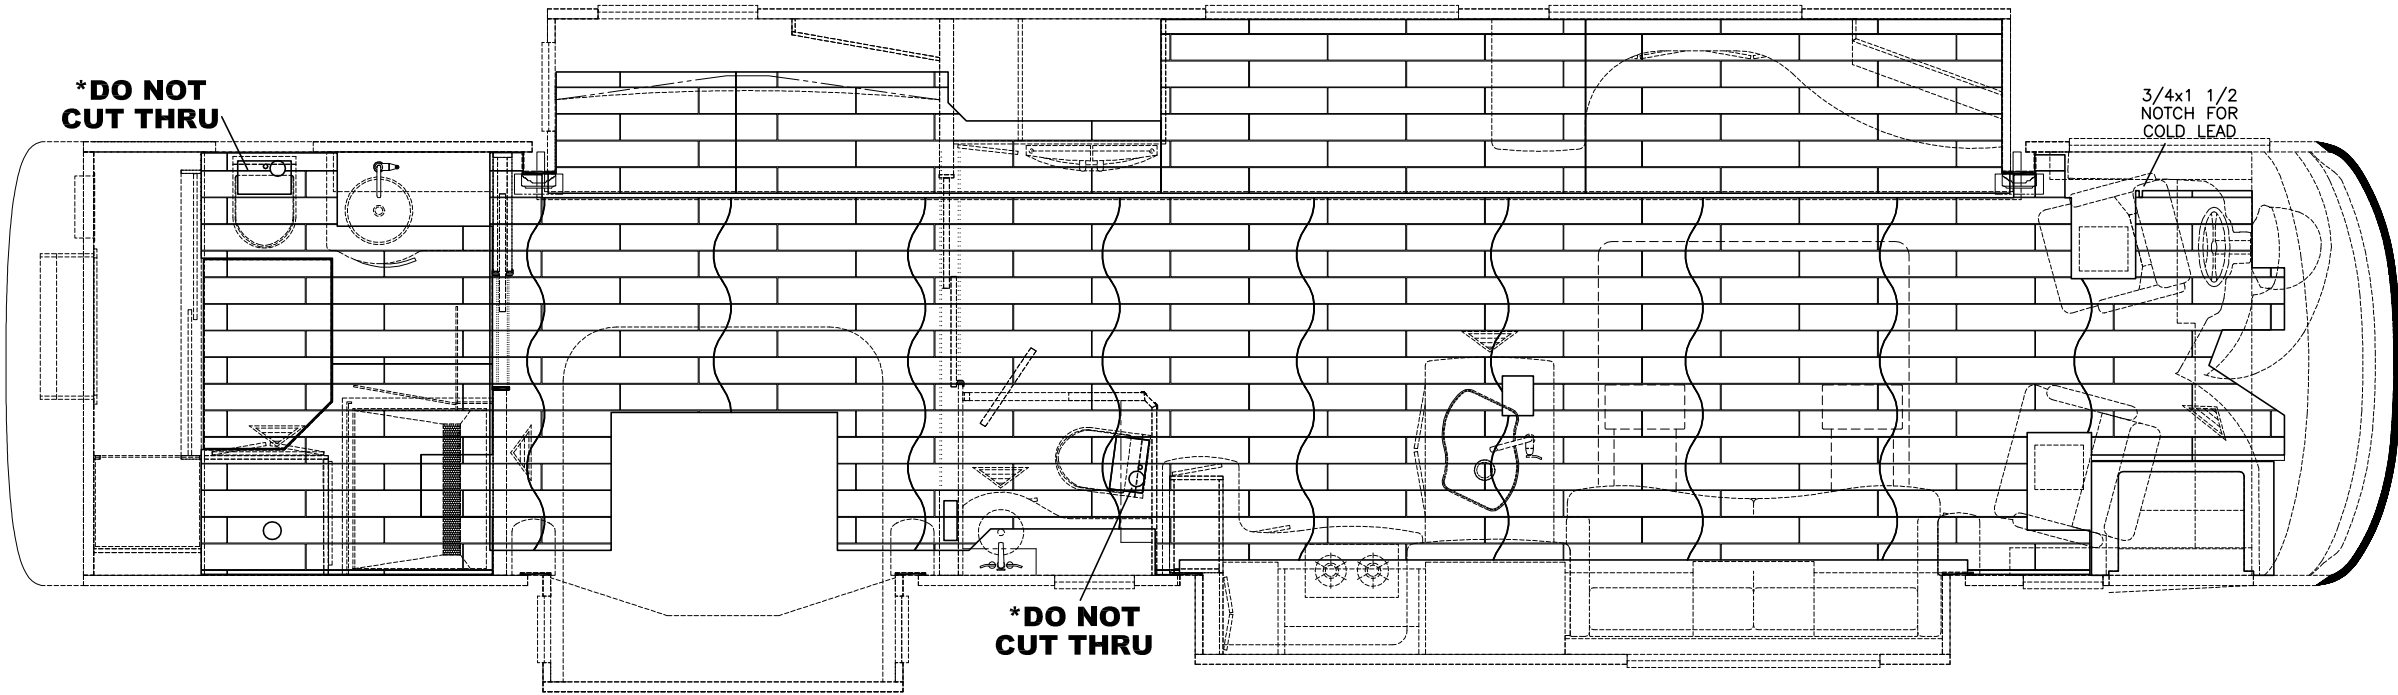

**NOTE: ALL PANELS AT 47 3/4 WIDE
UNLESS SPECIFIED OTHERWISE**

2016 EX DP TILE
35 1/4 x 5 13/16
(LAID IN KG DB LAYOUT)

PLEASE ACKNOWLEDGE AND DATE THE
FOLLOWING ORDER/PRINT FOR APPROVAL
TO BUILD, AND FAX TO NEWMAR (AT
574-773-2895) AS SOON AS POSSIBLE
DATE: _____
SIGN: _____

UNIT: # 801206
DEALER: North Trail RV
SPECIAL: # 1098

NEWMAR CORP <i>P.O. Box 30, Nappanee, IN. 46550</i>	Model:	Sheet	Drawn by:	Checked by:	Revision:	By:
	EX DP 4565	1 OF 1	Z. R.	A. M.		Date:
	Title:	I.D. # 2016\	Date:	Date:	Revision:	By:
	TILE LAYOUT	SPECIALS\MOT\1098TILE	12/8/15	12/9/15		Date: